



# Equipment Engineering and Quality Assurance Technical Specification

Specification:  
EE&QA-886

**OCS Inspection Car Consist Procurement**

Appendix GG: MBTA Track Charts

Page: -

**Date:** December 19, 2017

**Revised:** November 25, 2020

**Revision:** 2.0

## Appendix GG

### MBTA Green Line Track Charts

# MBTA E&M GREEN LINE TRACK CHART

## CENTRAL SUBWAY - 'A' LINE

KENMORE



LECHMERE

### LEGEND



TRACK



OVERHEAD BRIDGE



UNDERGRADE BRIDGE



TRUCK PAD



GRADE CROSSING




POINT OF SWITCH



STATION PLATFORM



RIGHT-OF-WAY GATE

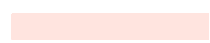

LEVEL 1 AREA



TUNNEL




WALL



RESTRAINING RAIL



GIRDER RAIL

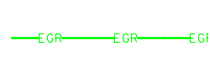

EMERGENCY GUARD RAIL



EMERGENCY EXIT



BUMPING POST



RAIL LUBRICATOR





PEDESTRIAN CROSSING

PREPARED BY:

**HNTB**


AS OF: 3/6/2017

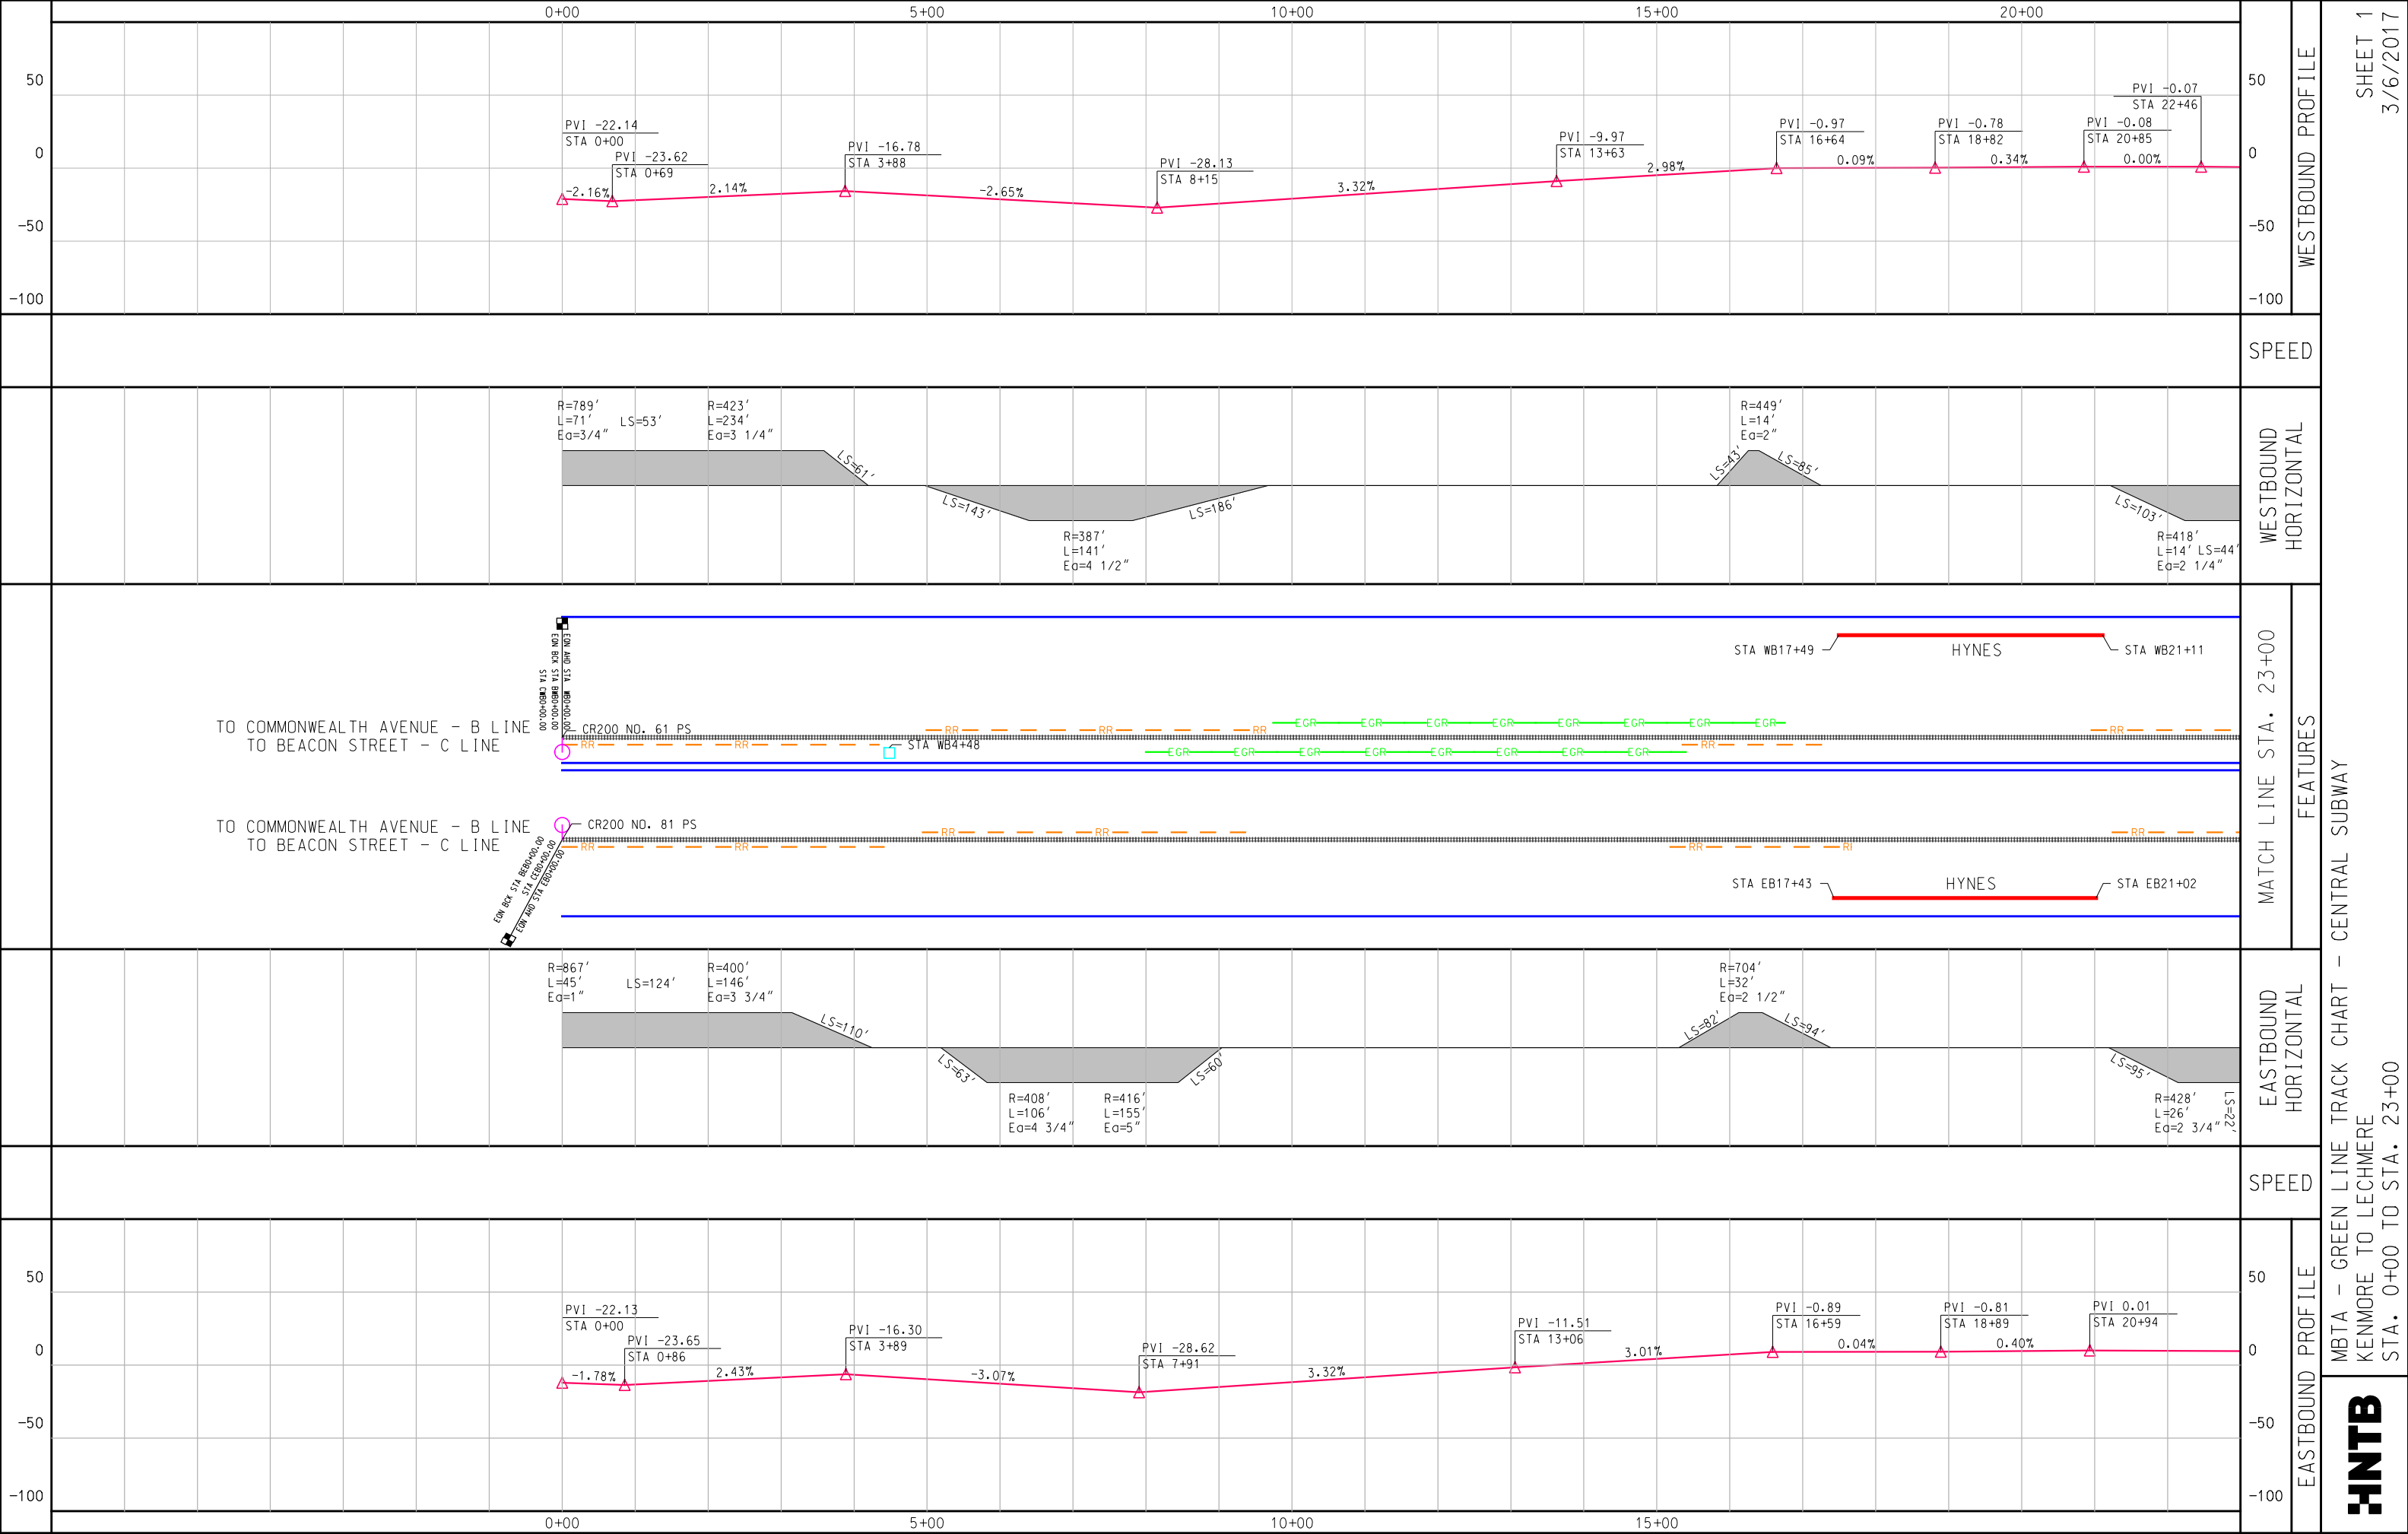

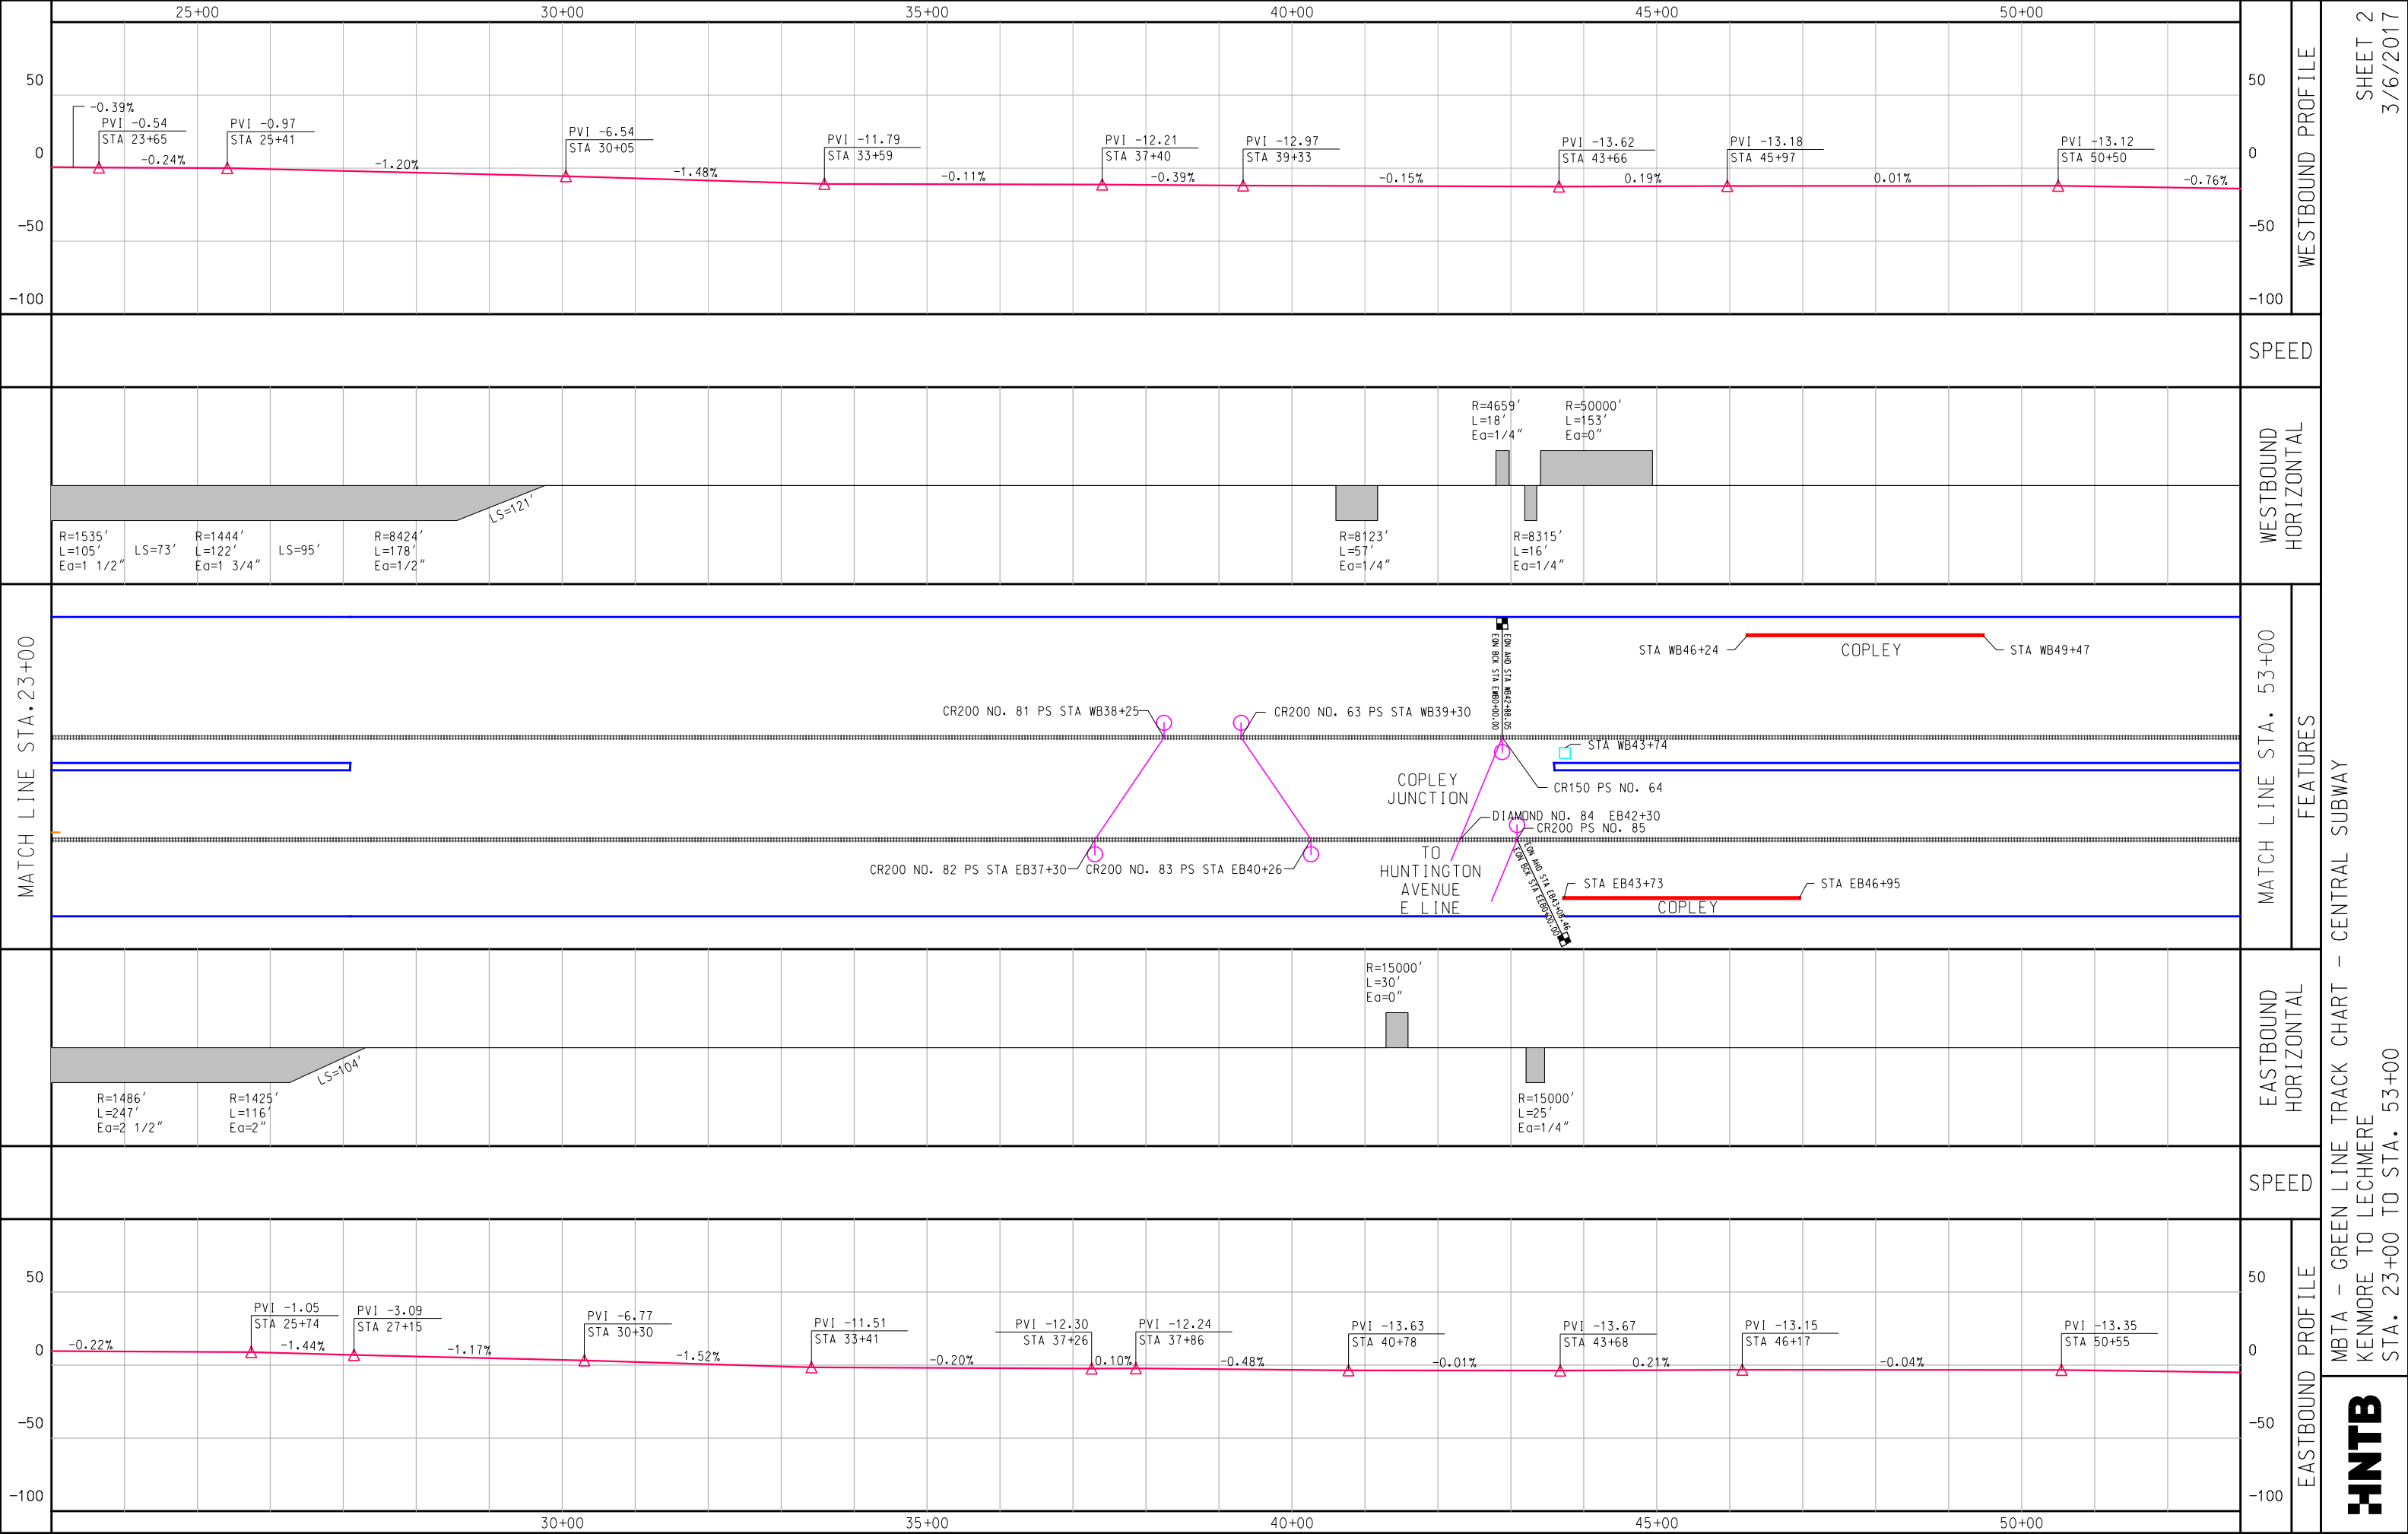






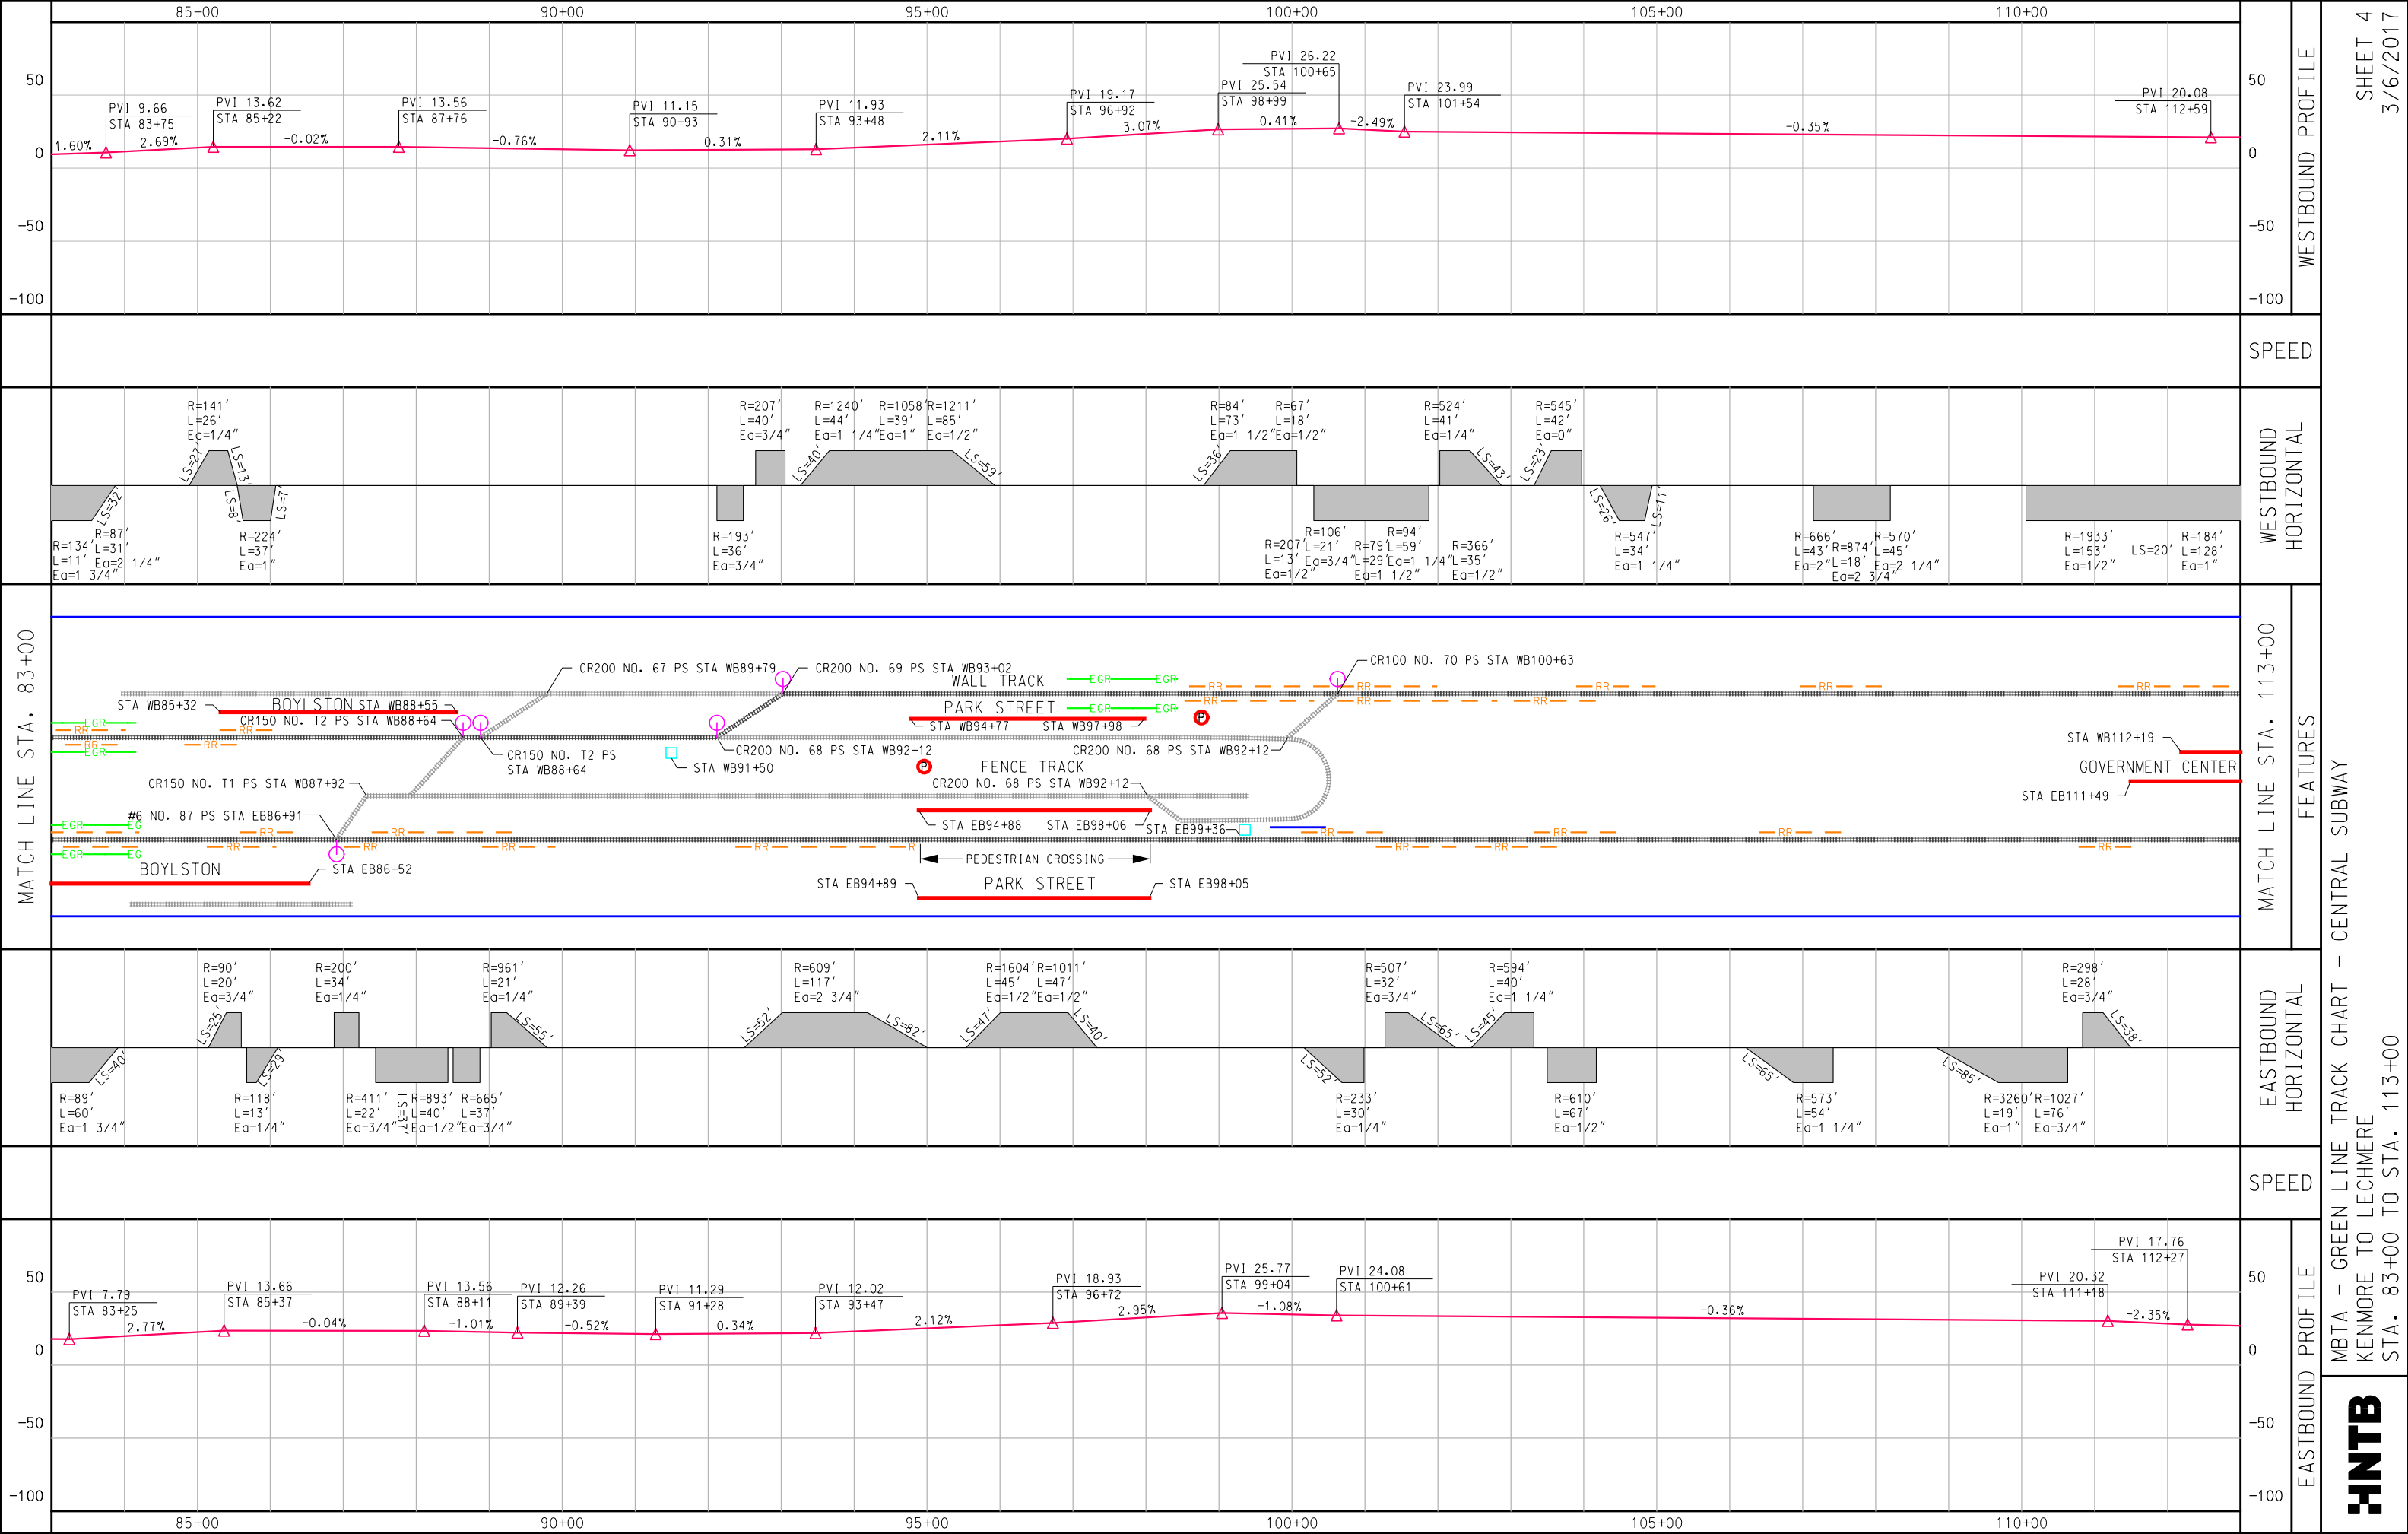





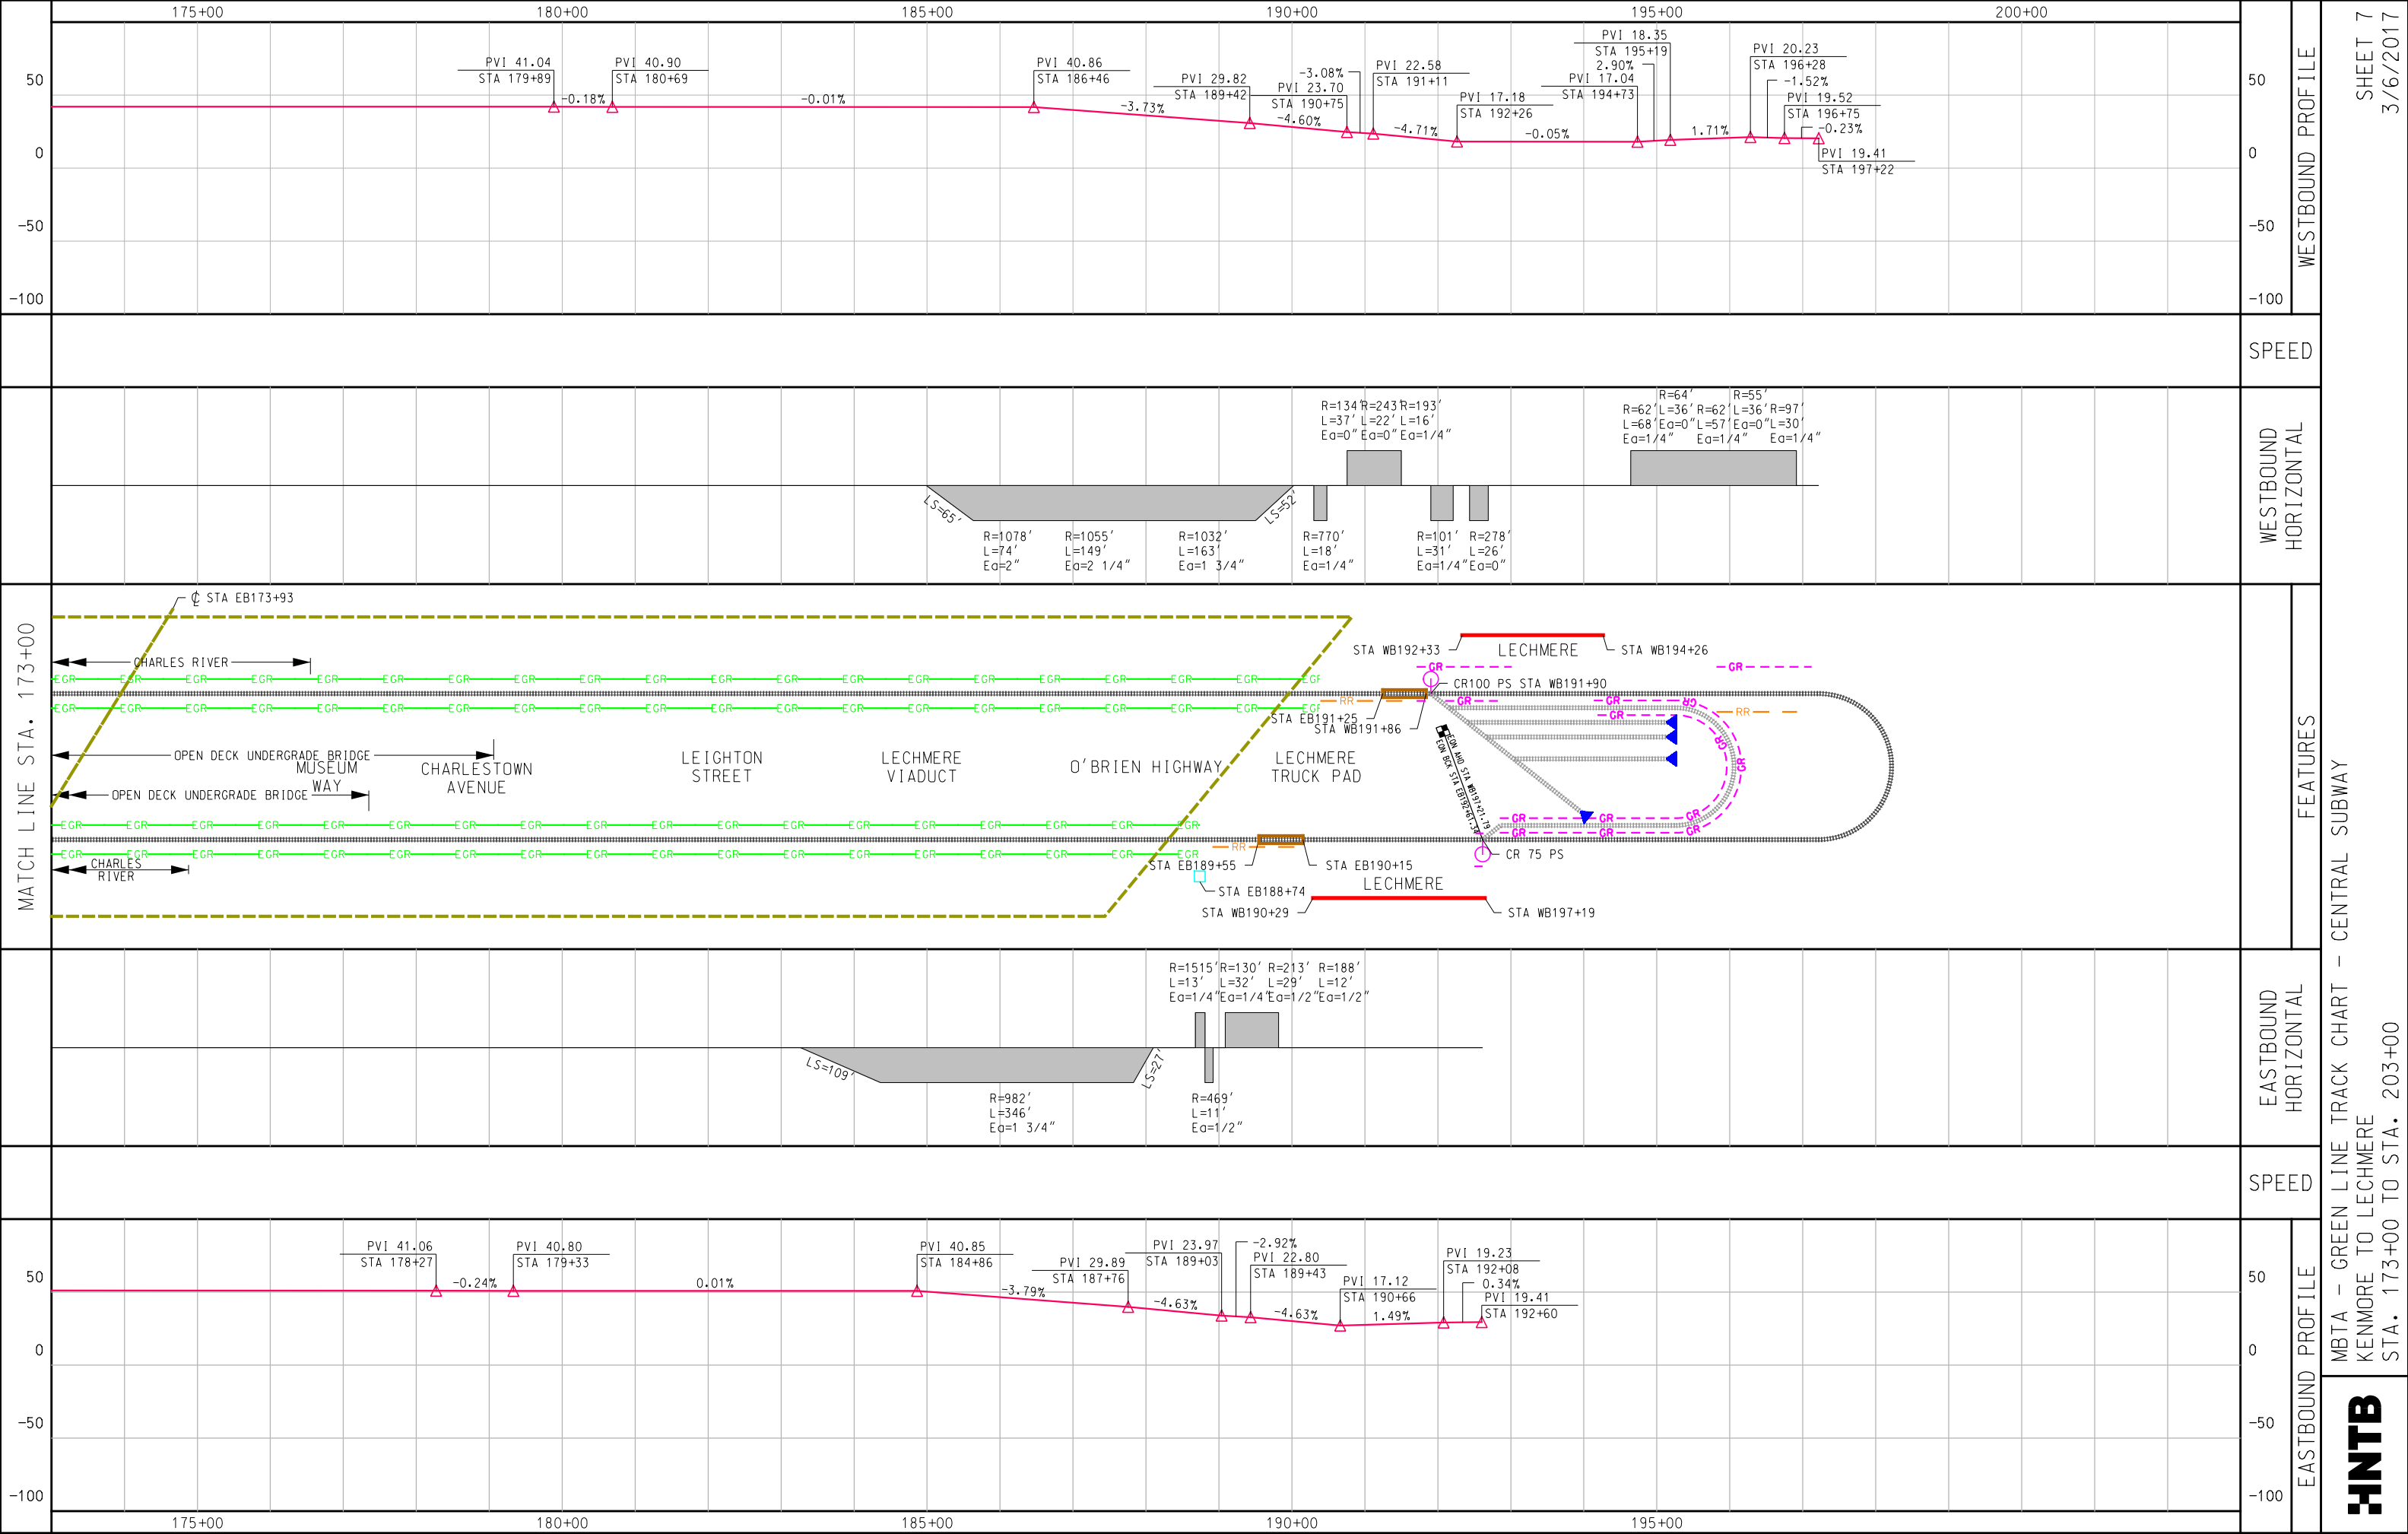


# MBTA E&M GREEN LINE TRACK CHART COMMONWEALTH AVENUE - 'B' LINE

KENMORE



BOSTON  
COLLEGE

## LEGEND

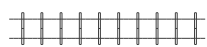

TRACK



OVERHEAD BRIDGE



UNDERGRADE BRIDGE



TRUCK PAD



GRADE CROSSING




POINT OF SWITCH



STATION PLATFORM




RIGHT-OF-WAY GATE

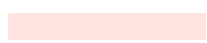

LEVEL 1 AREA



TUNNEL

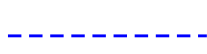


WALL



RESTRAINING RAIL



GIRDER RAIL

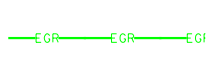

EMERGENCY GUARD RAIL



EMERGENCY EXIT



BUMPING POST



RAIL LUBRICATOR




PEDESTRIAN CROSSING

PREPARED BY:


**HNTB**


AS OF: 3/6/2017



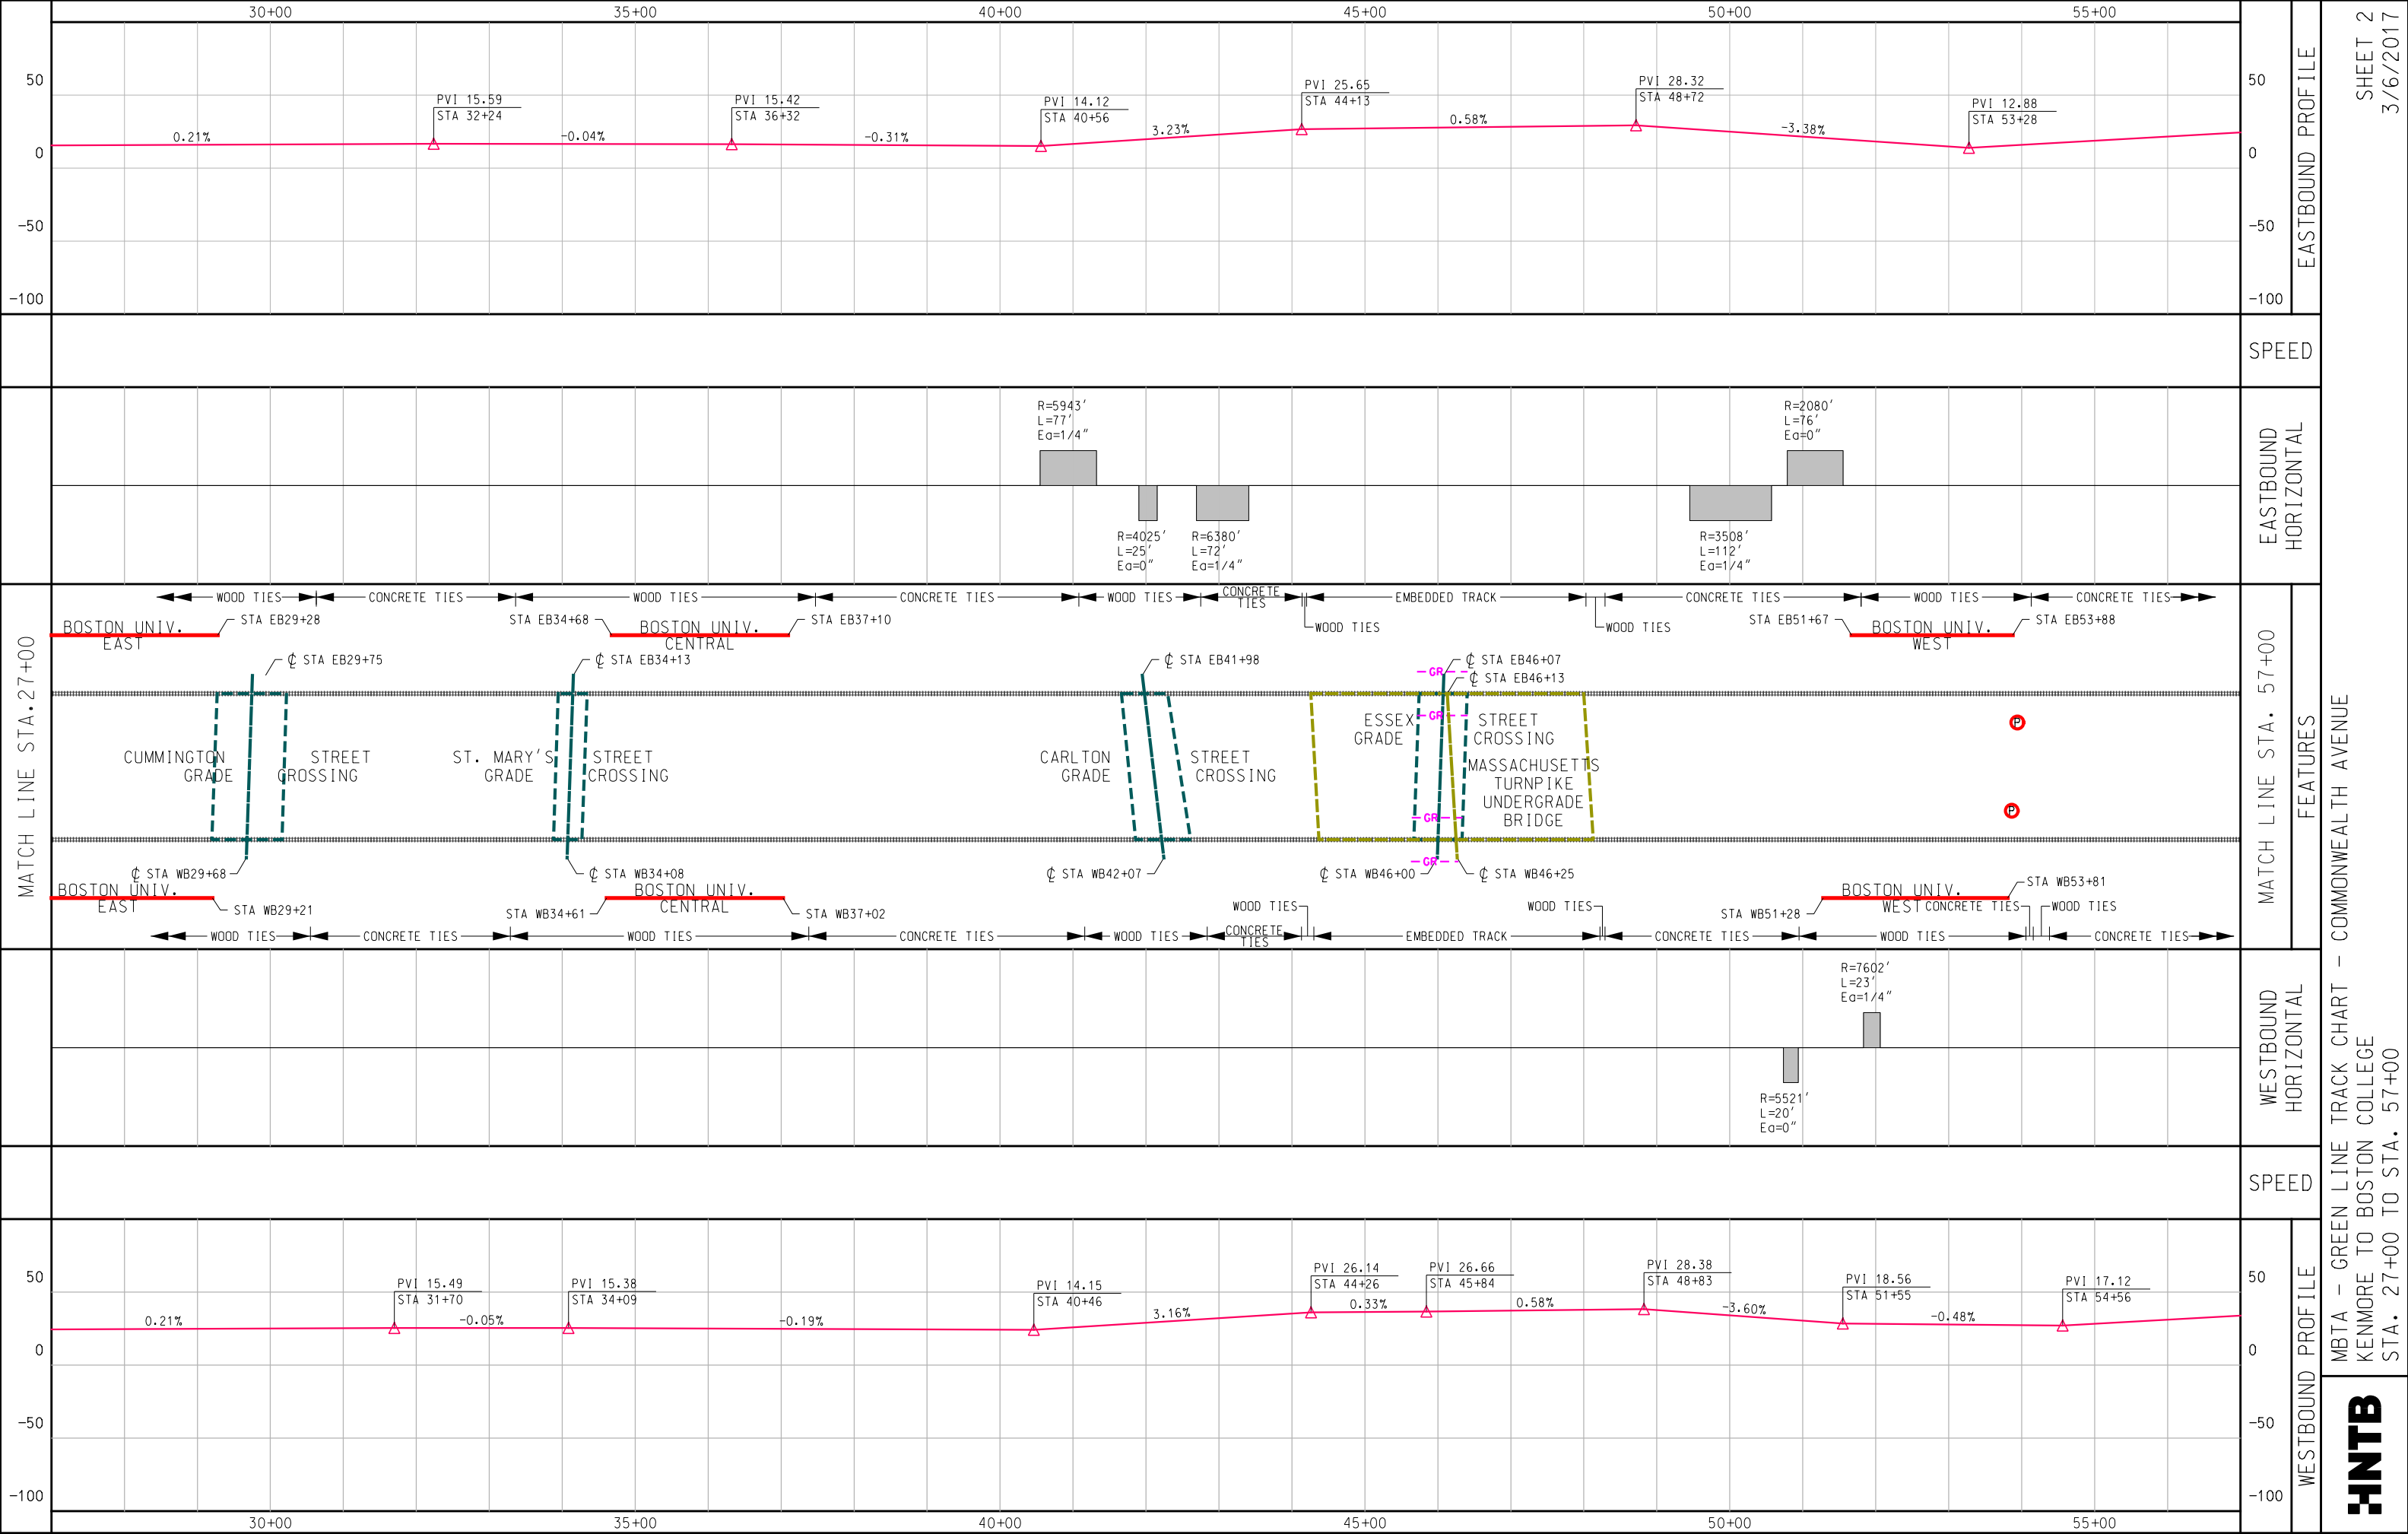




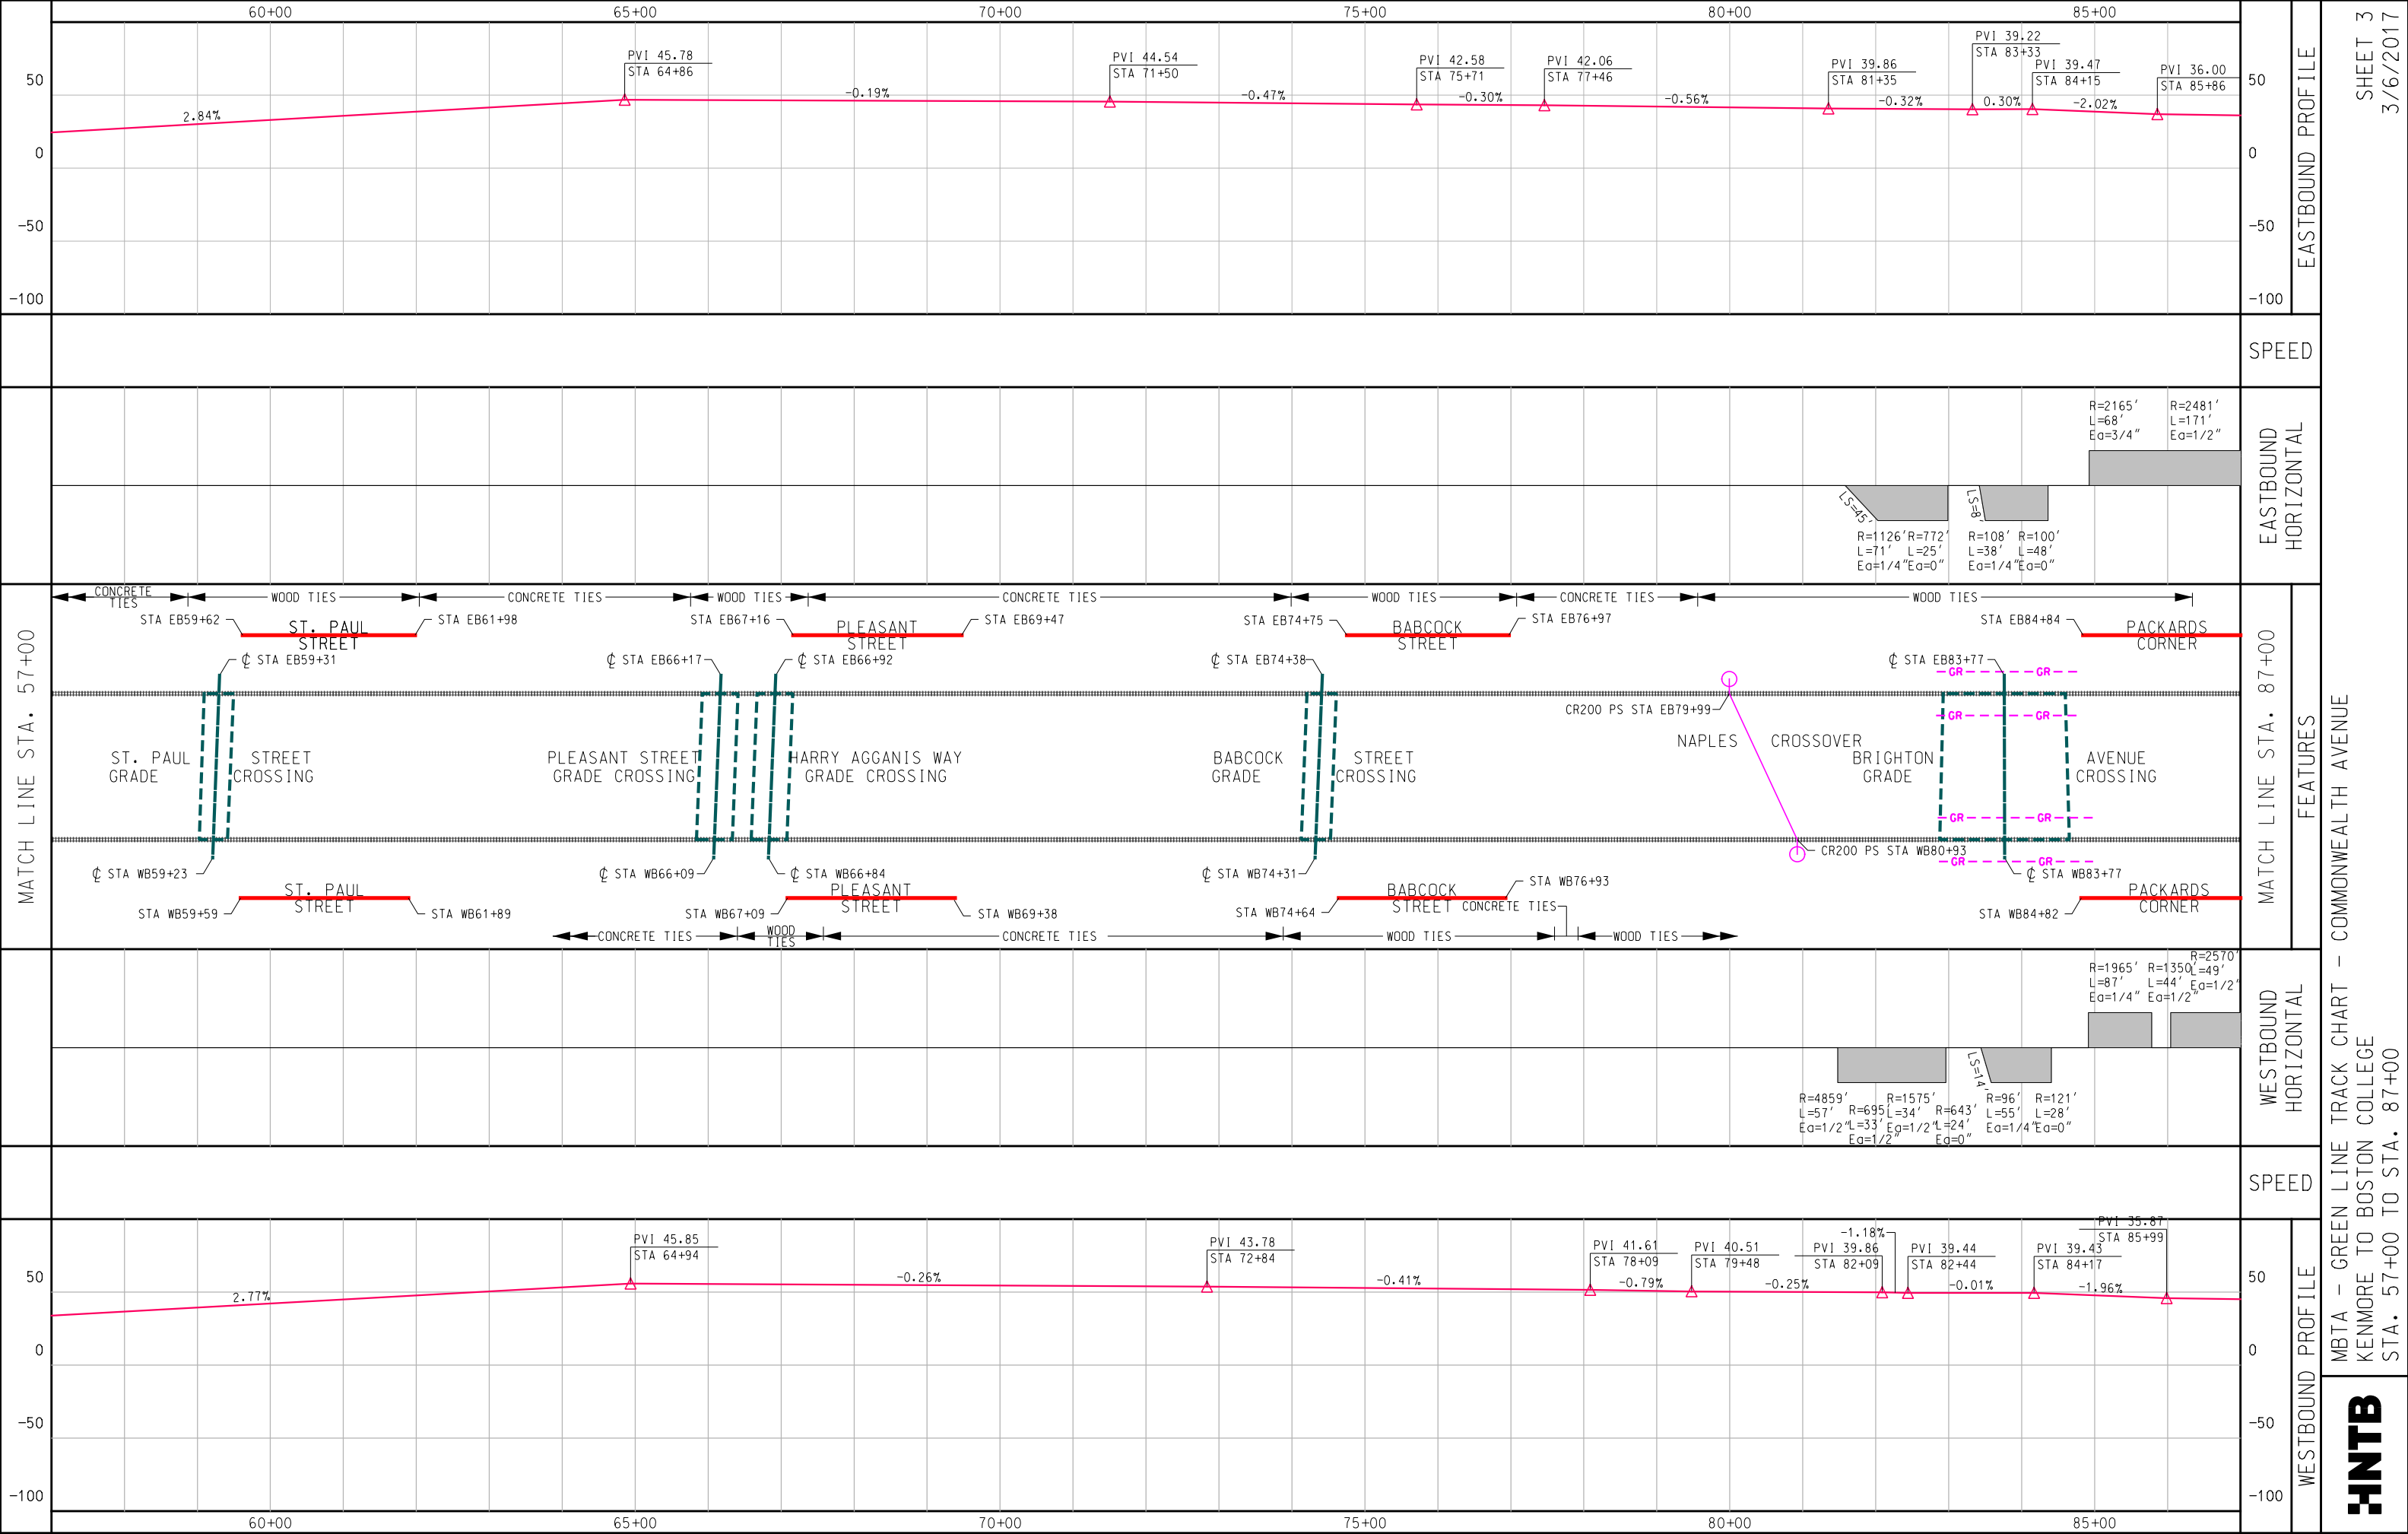


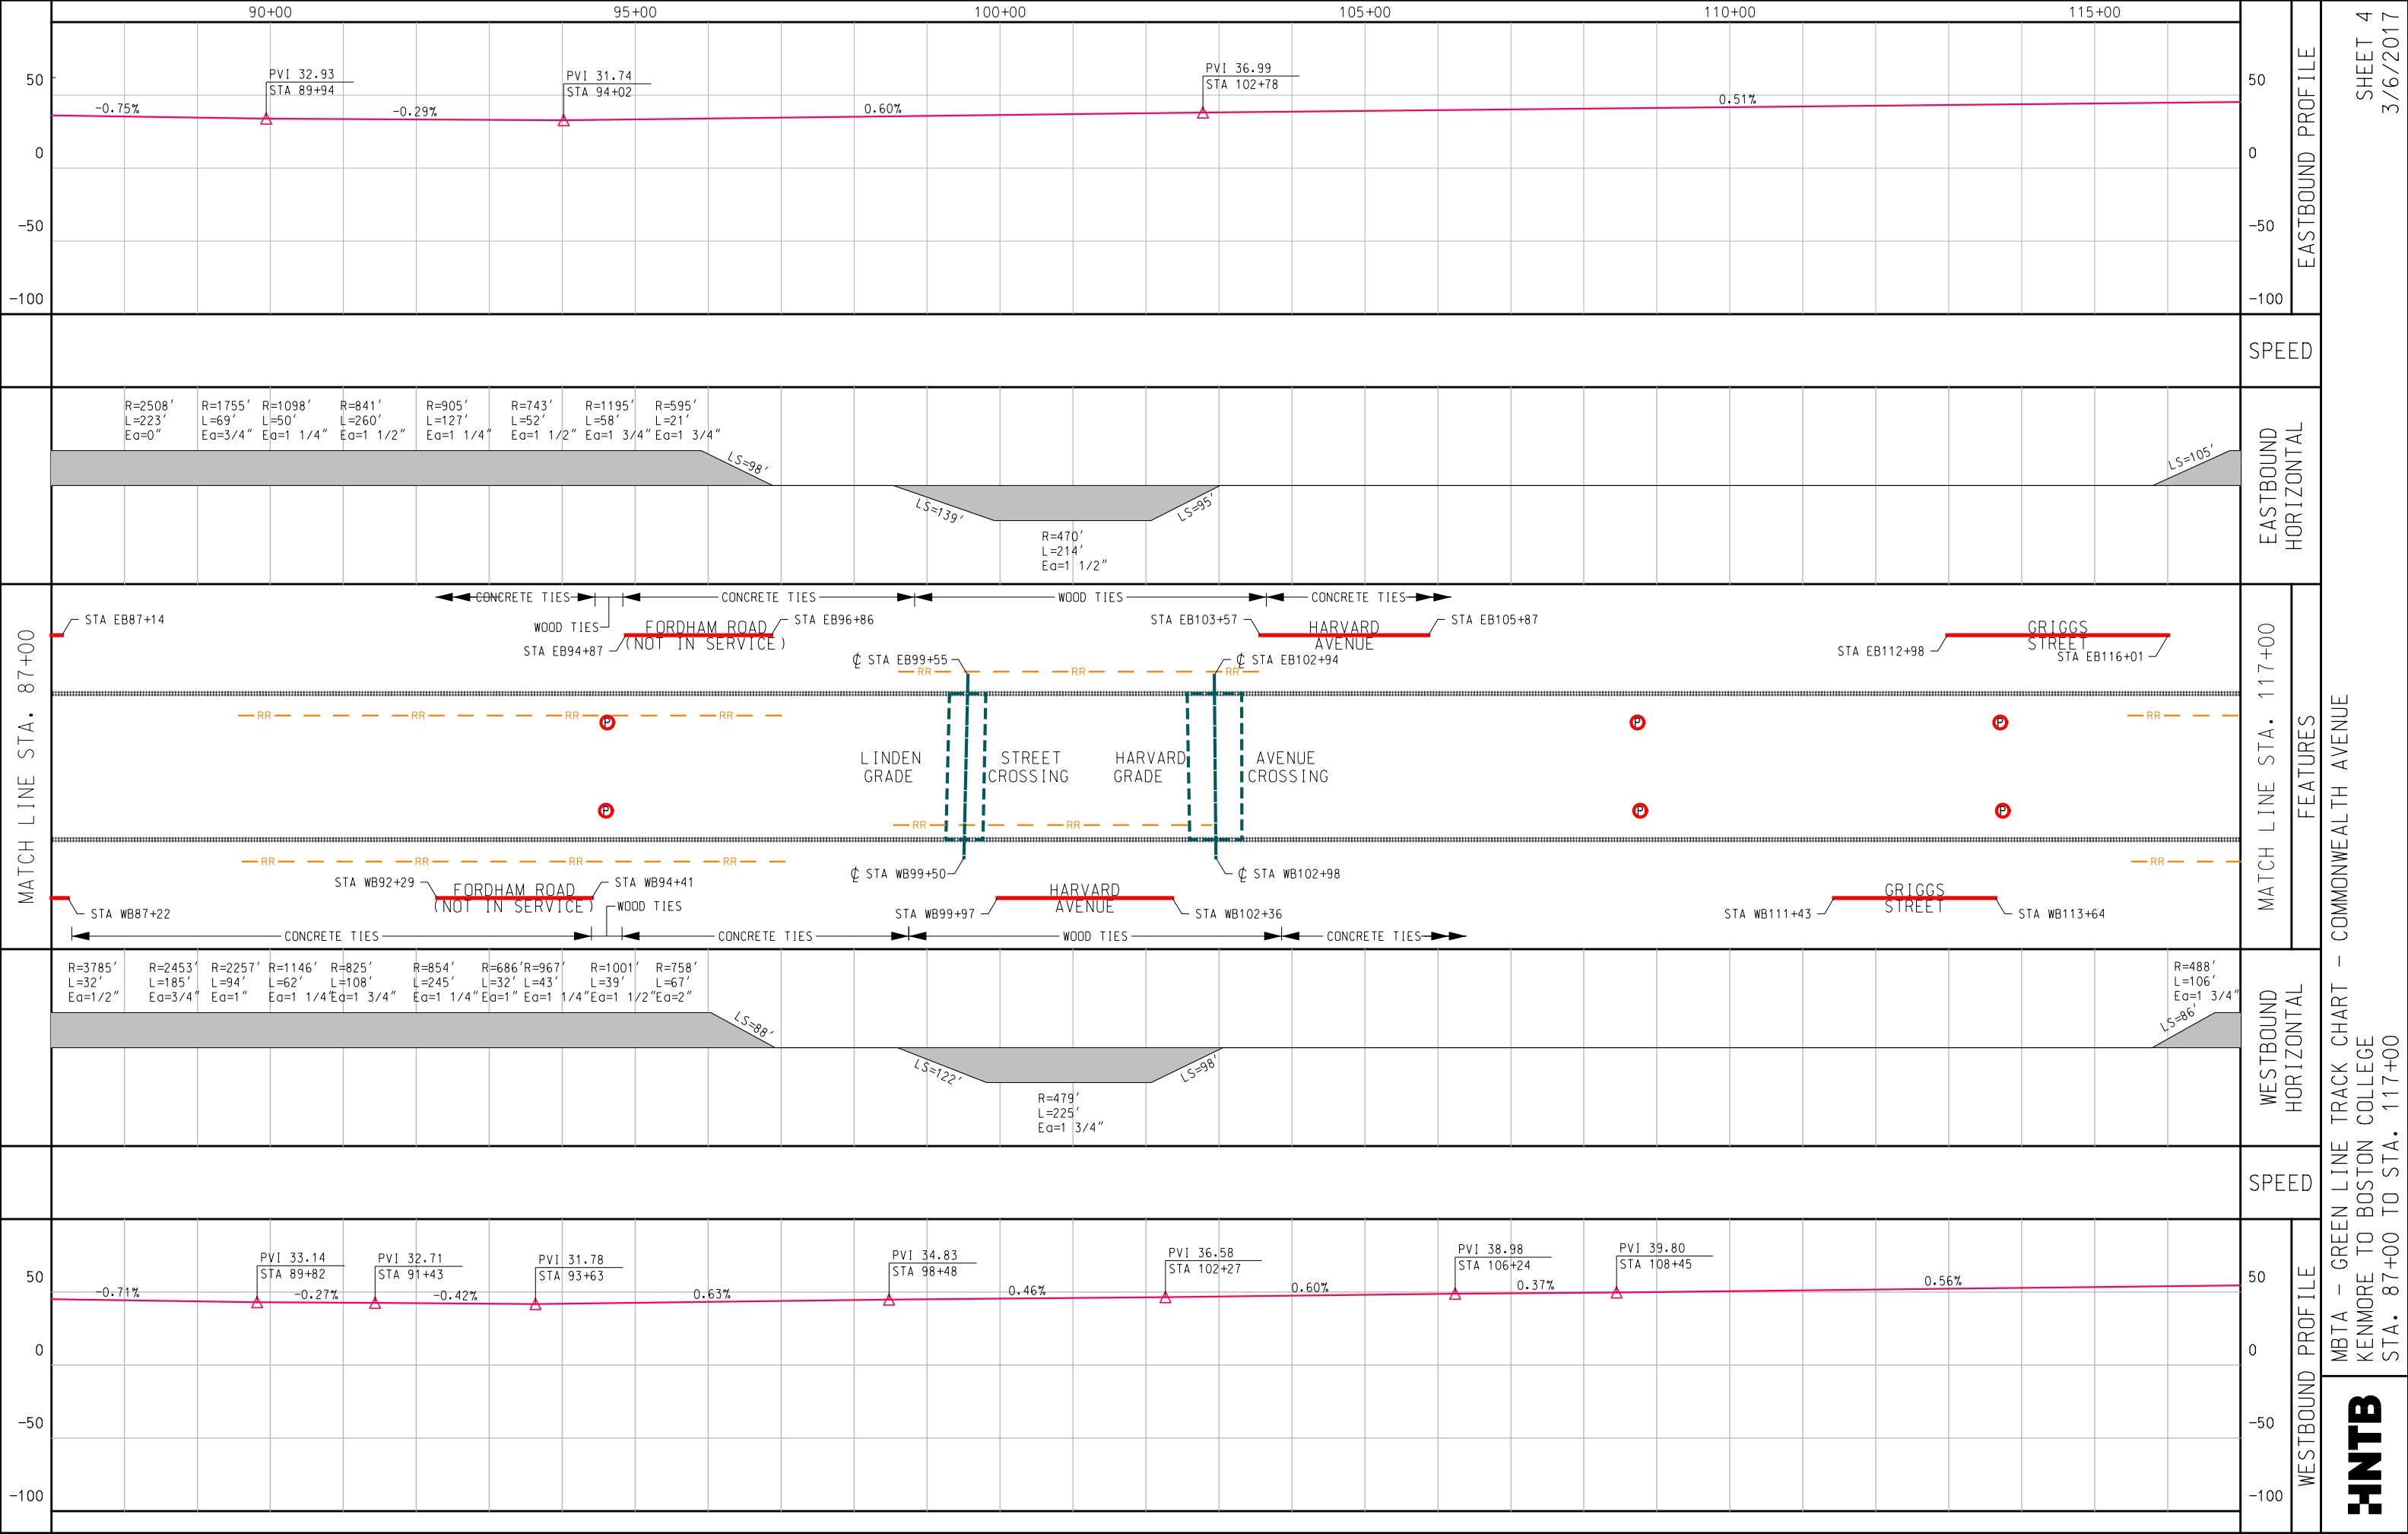





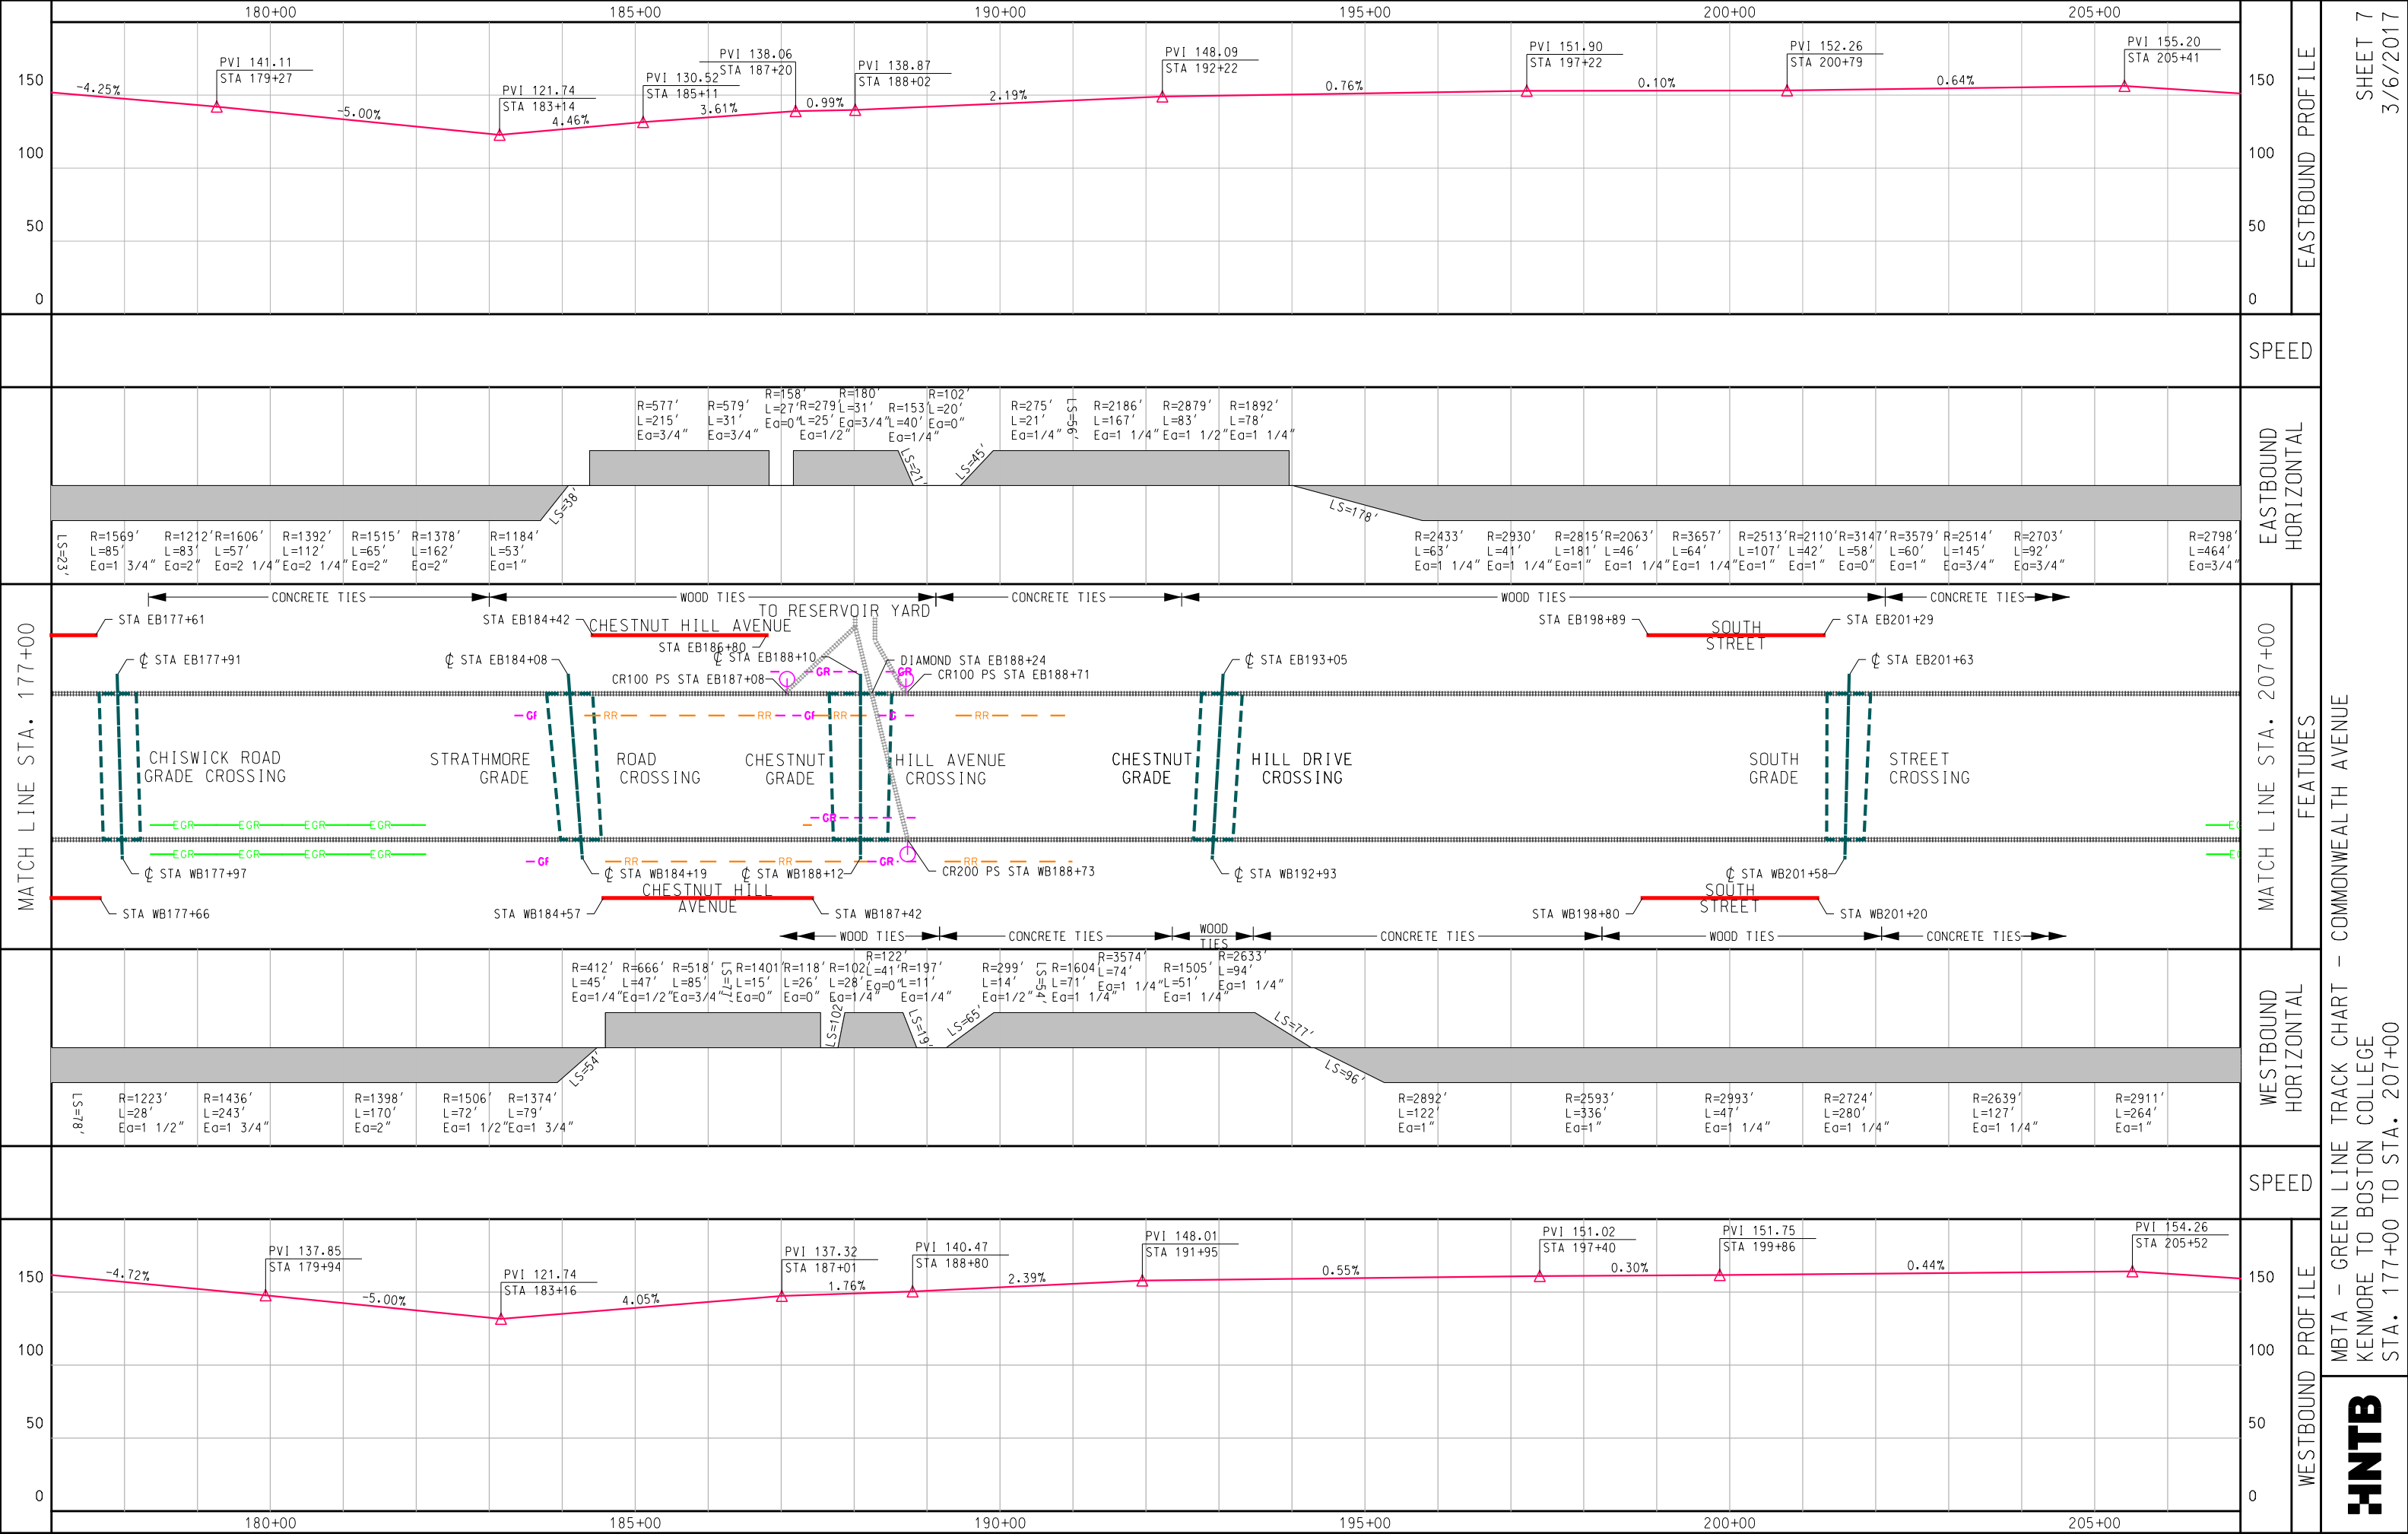

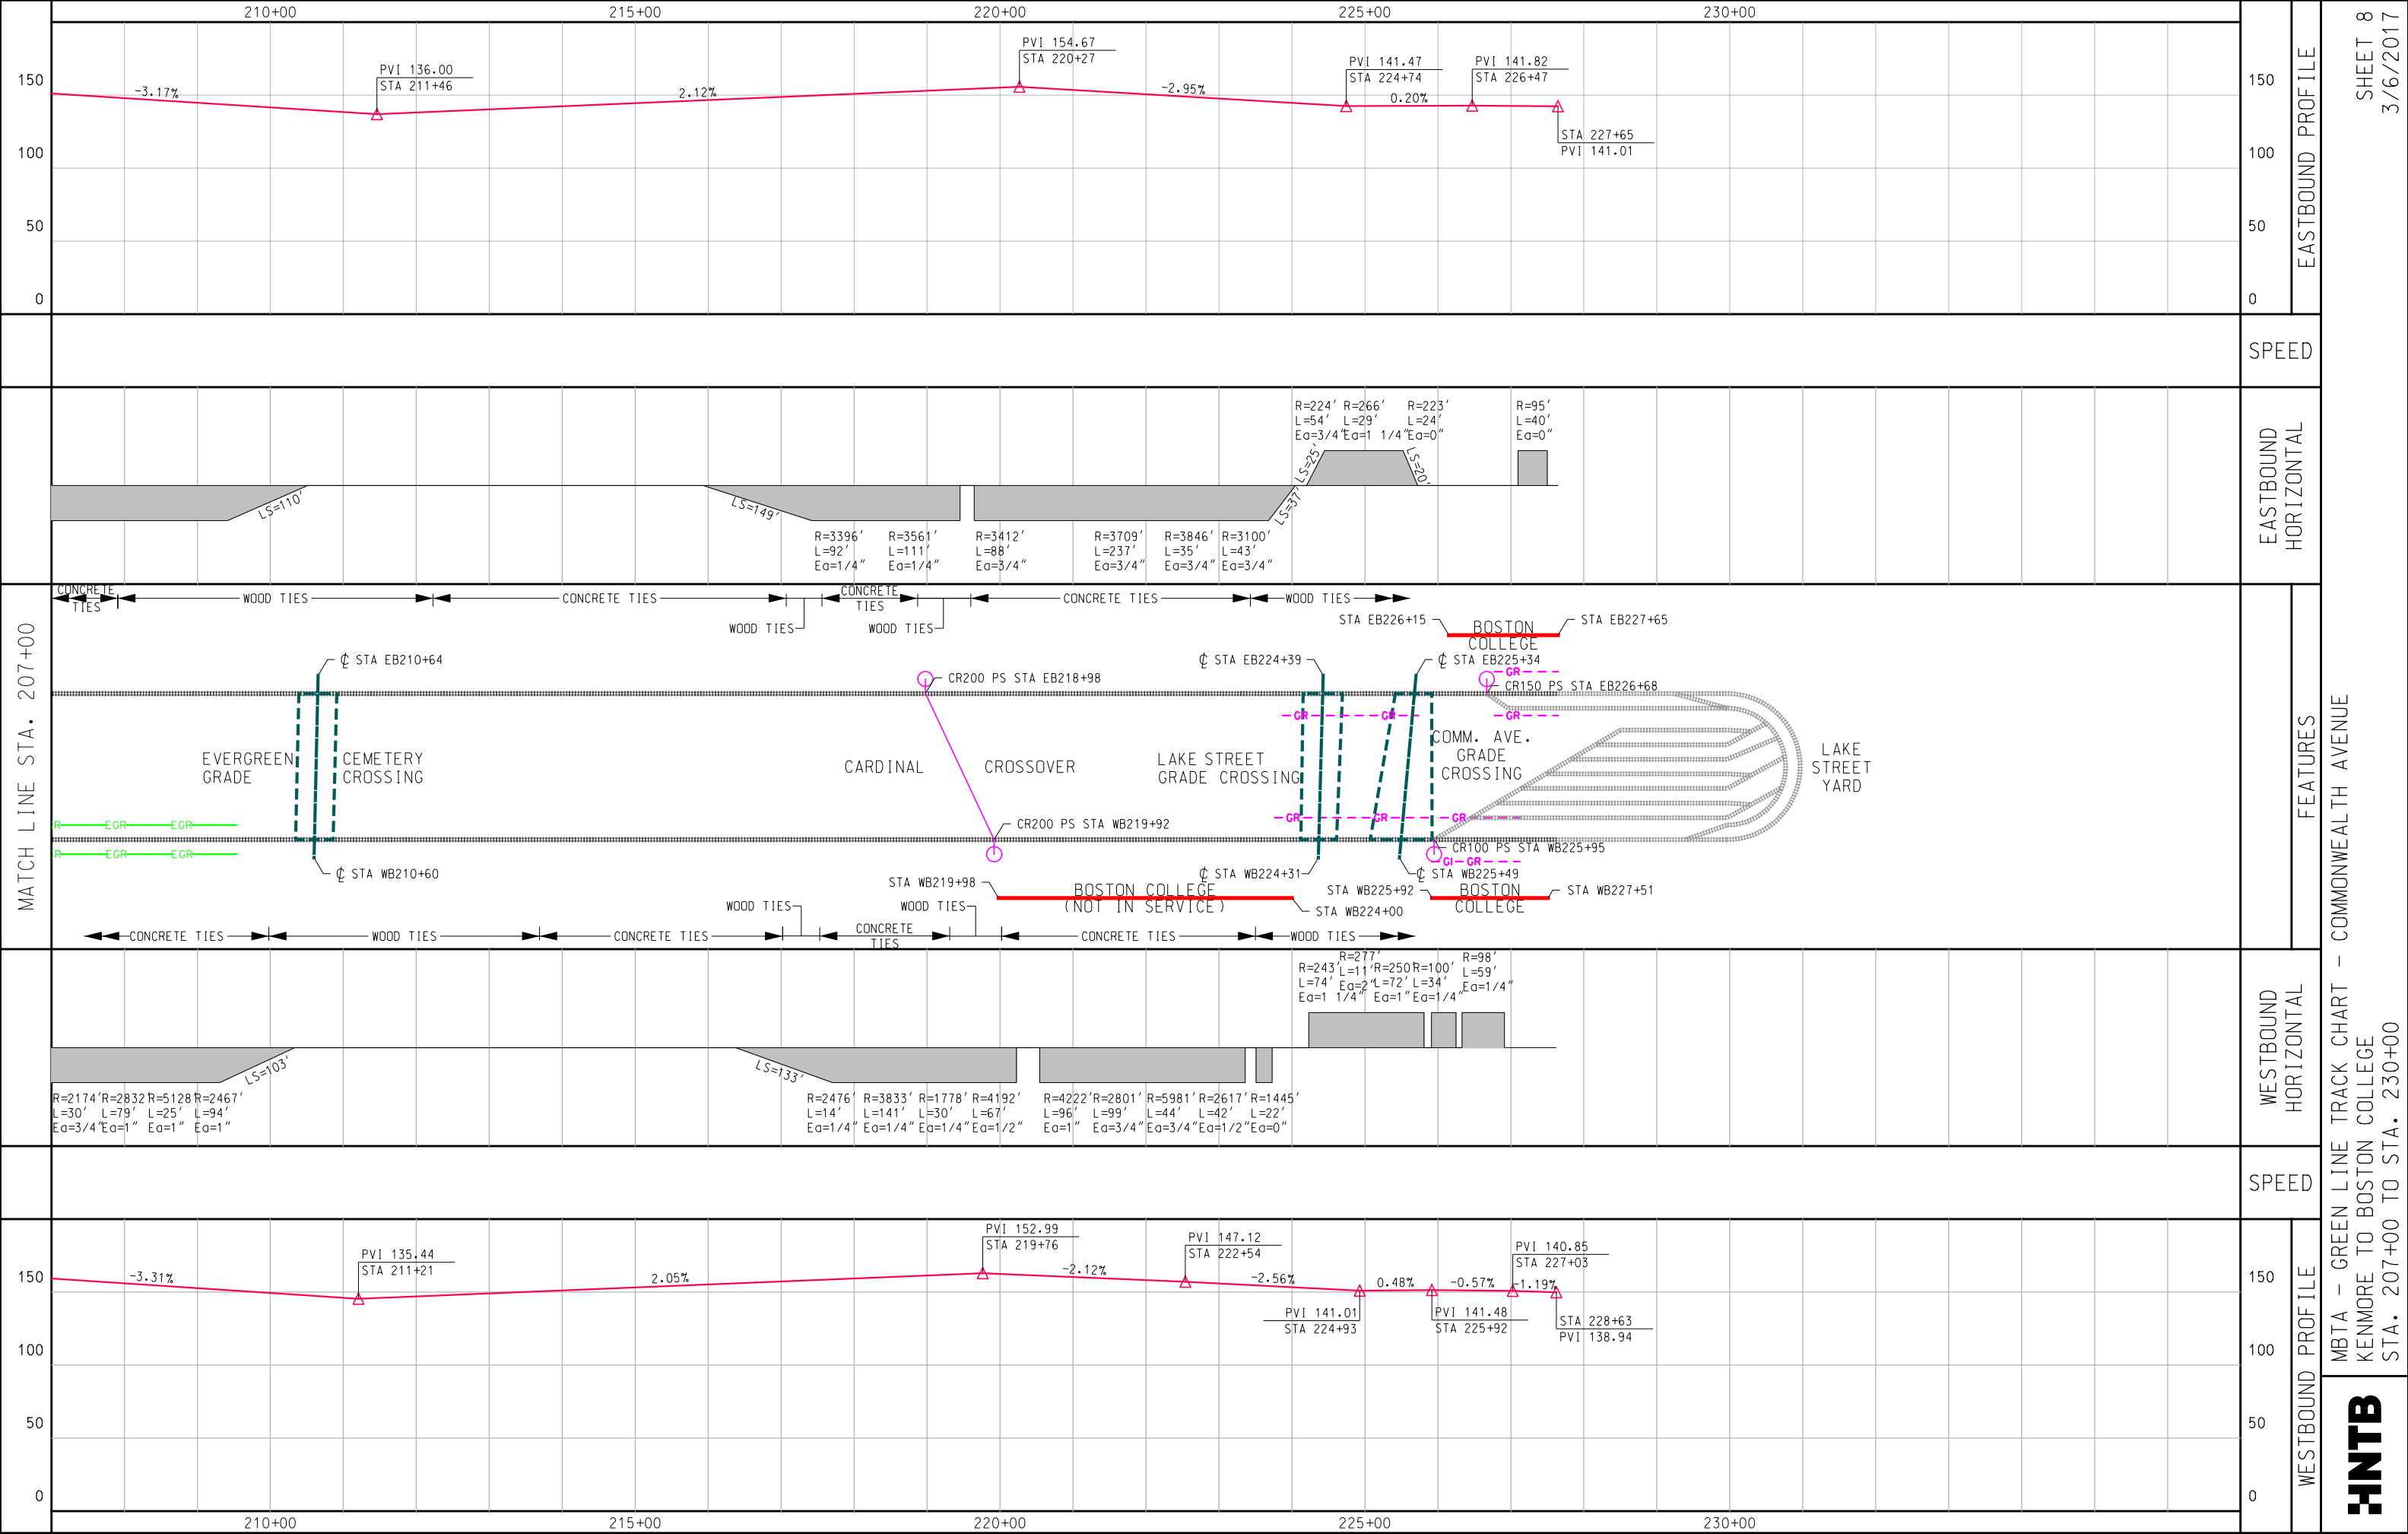

# MBTA E&M GREEN LINE TRACK CHART

## BEACON STREET - 'C' LINE

KENMORE



CLEVELAND  
CIRCLE

### LEGEND



TRACK



OVERHEAD BRIDGE



UNDERGRADE BRIDGE



TRUCK PAD



GRADE CROSSING




POINT OF SWITCH



STATION PLATFORM



RIGHT-OF-WAY GATE

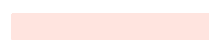

LEVEL 1 AREA



TUNNEL




WALL



RESTRAINING RAIL



GIRDER RAIL

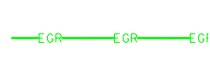

EMERGENCY GUARD RAIL



EMERGENCY EXIT



BUMPING POST




RAIL LUBRICATOR




PEDESTRIAN CROSSING


PREPARED BY:


**HNTB**

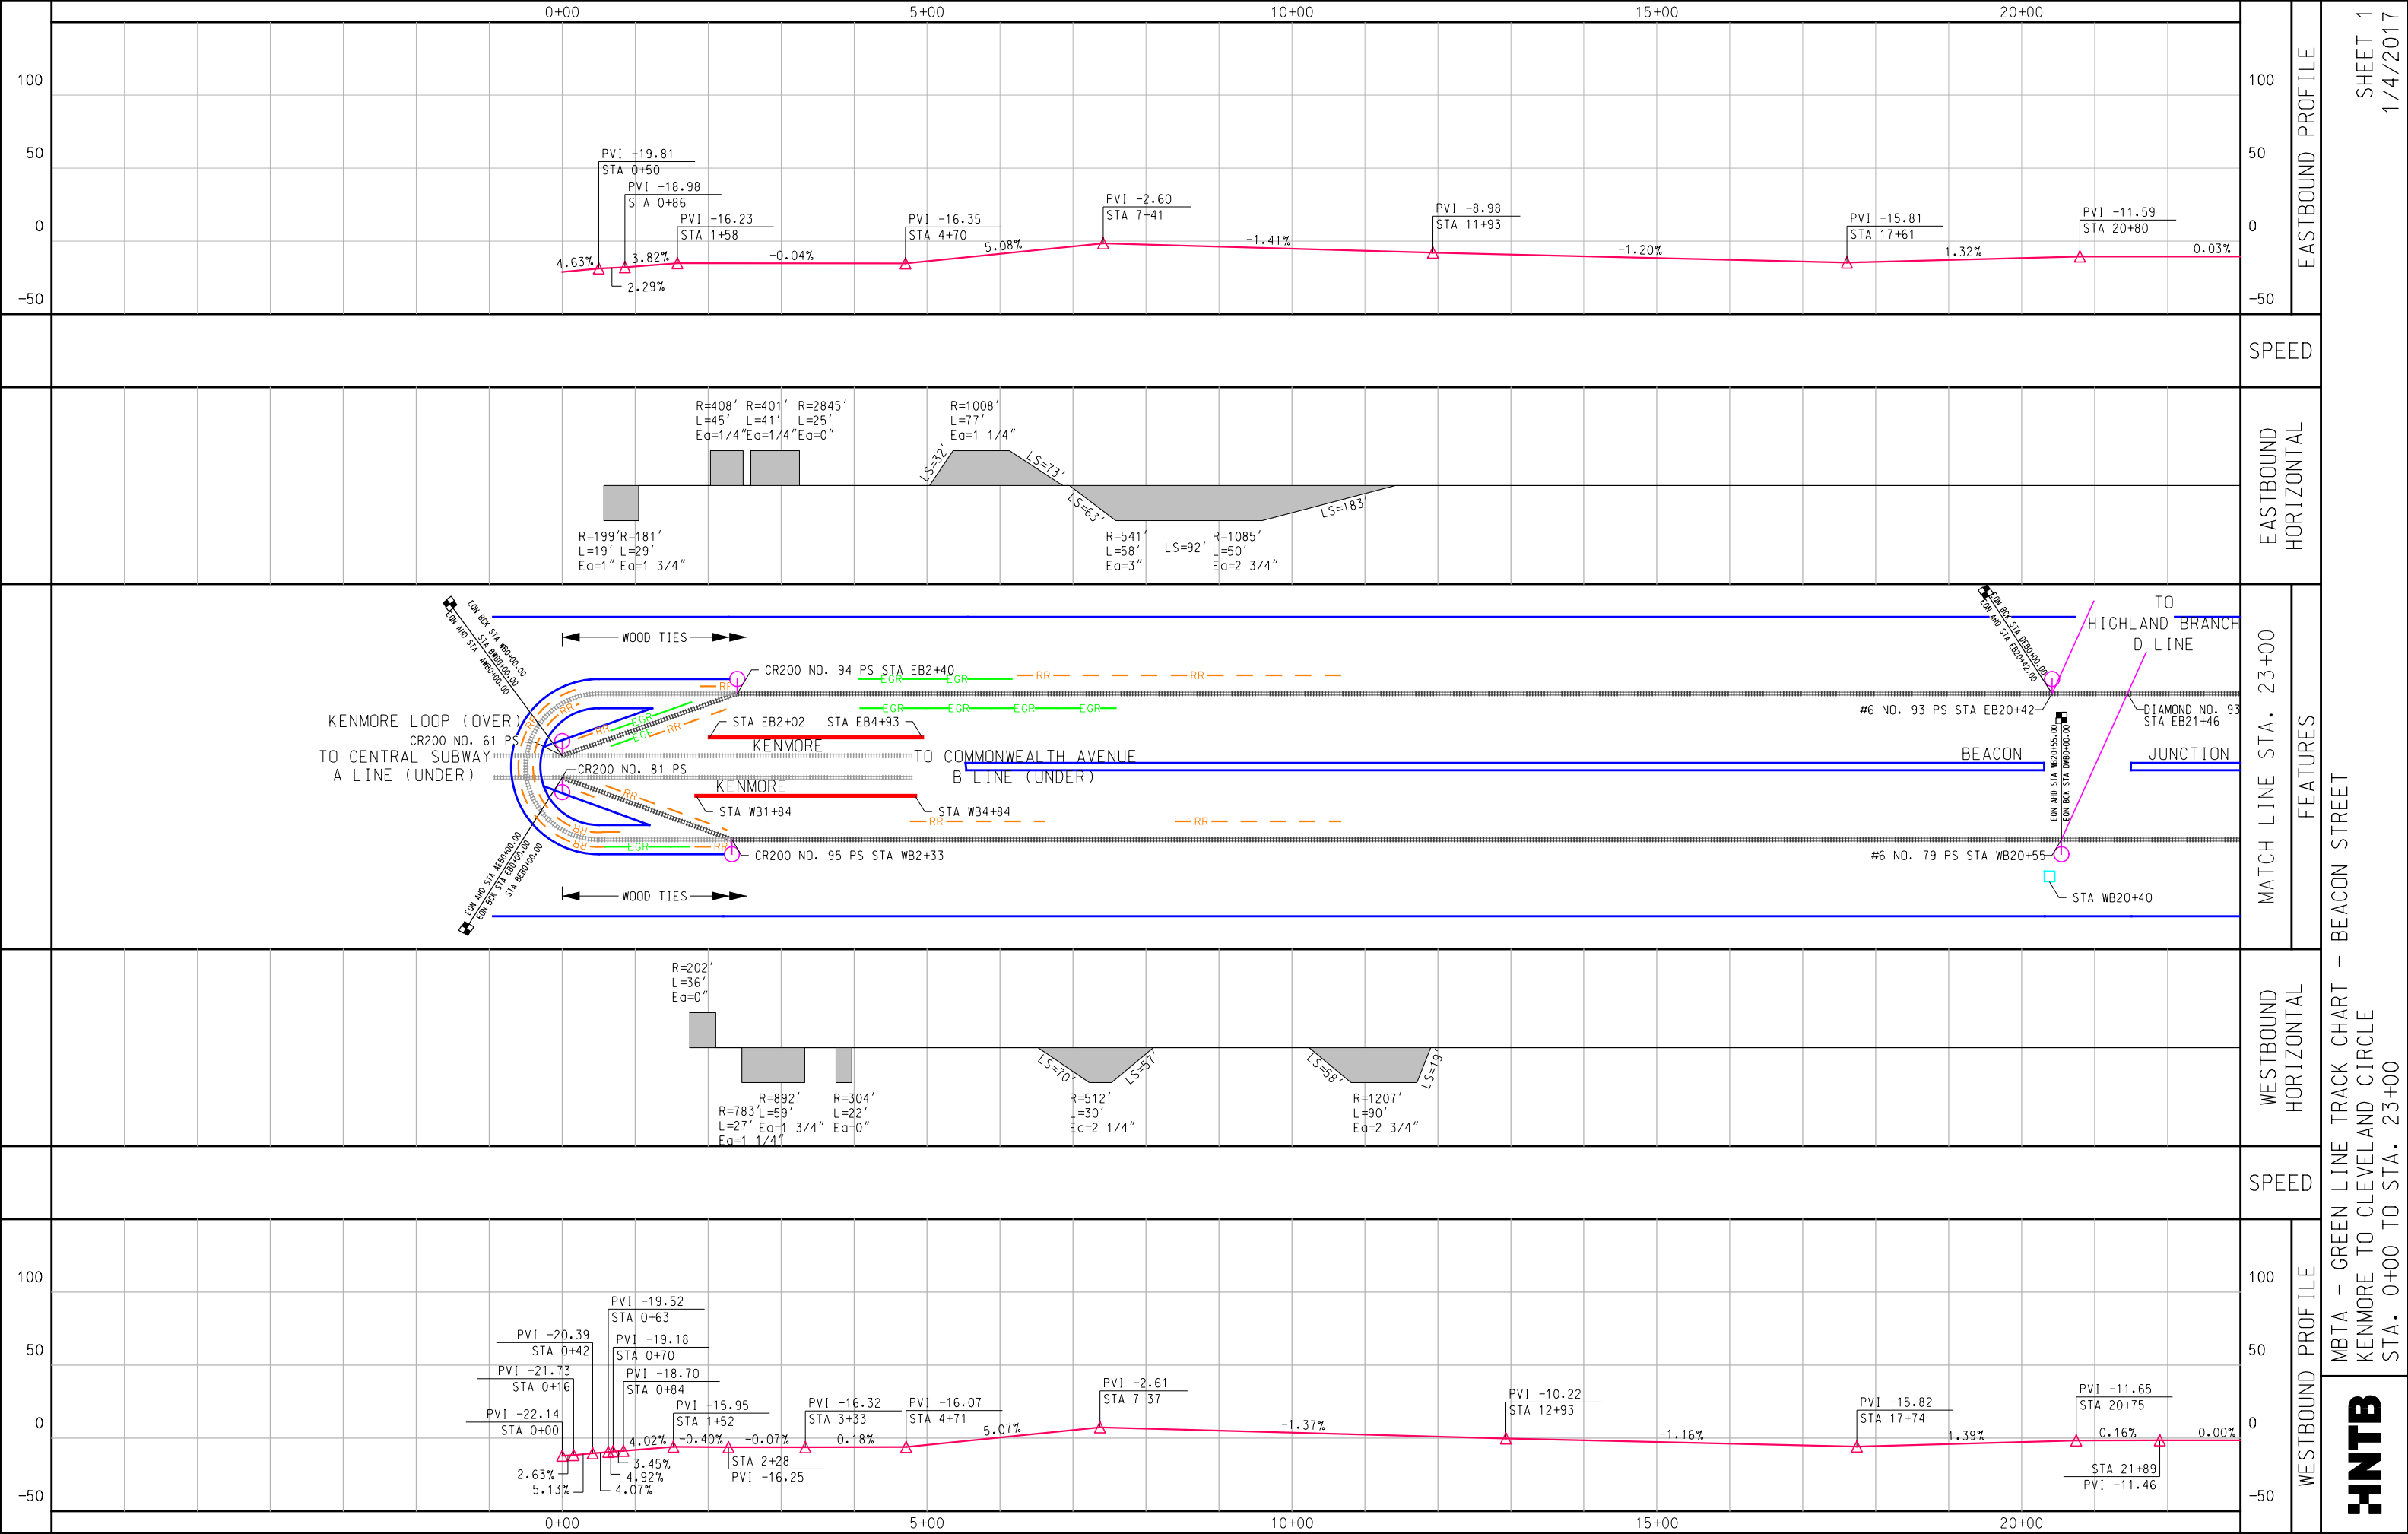





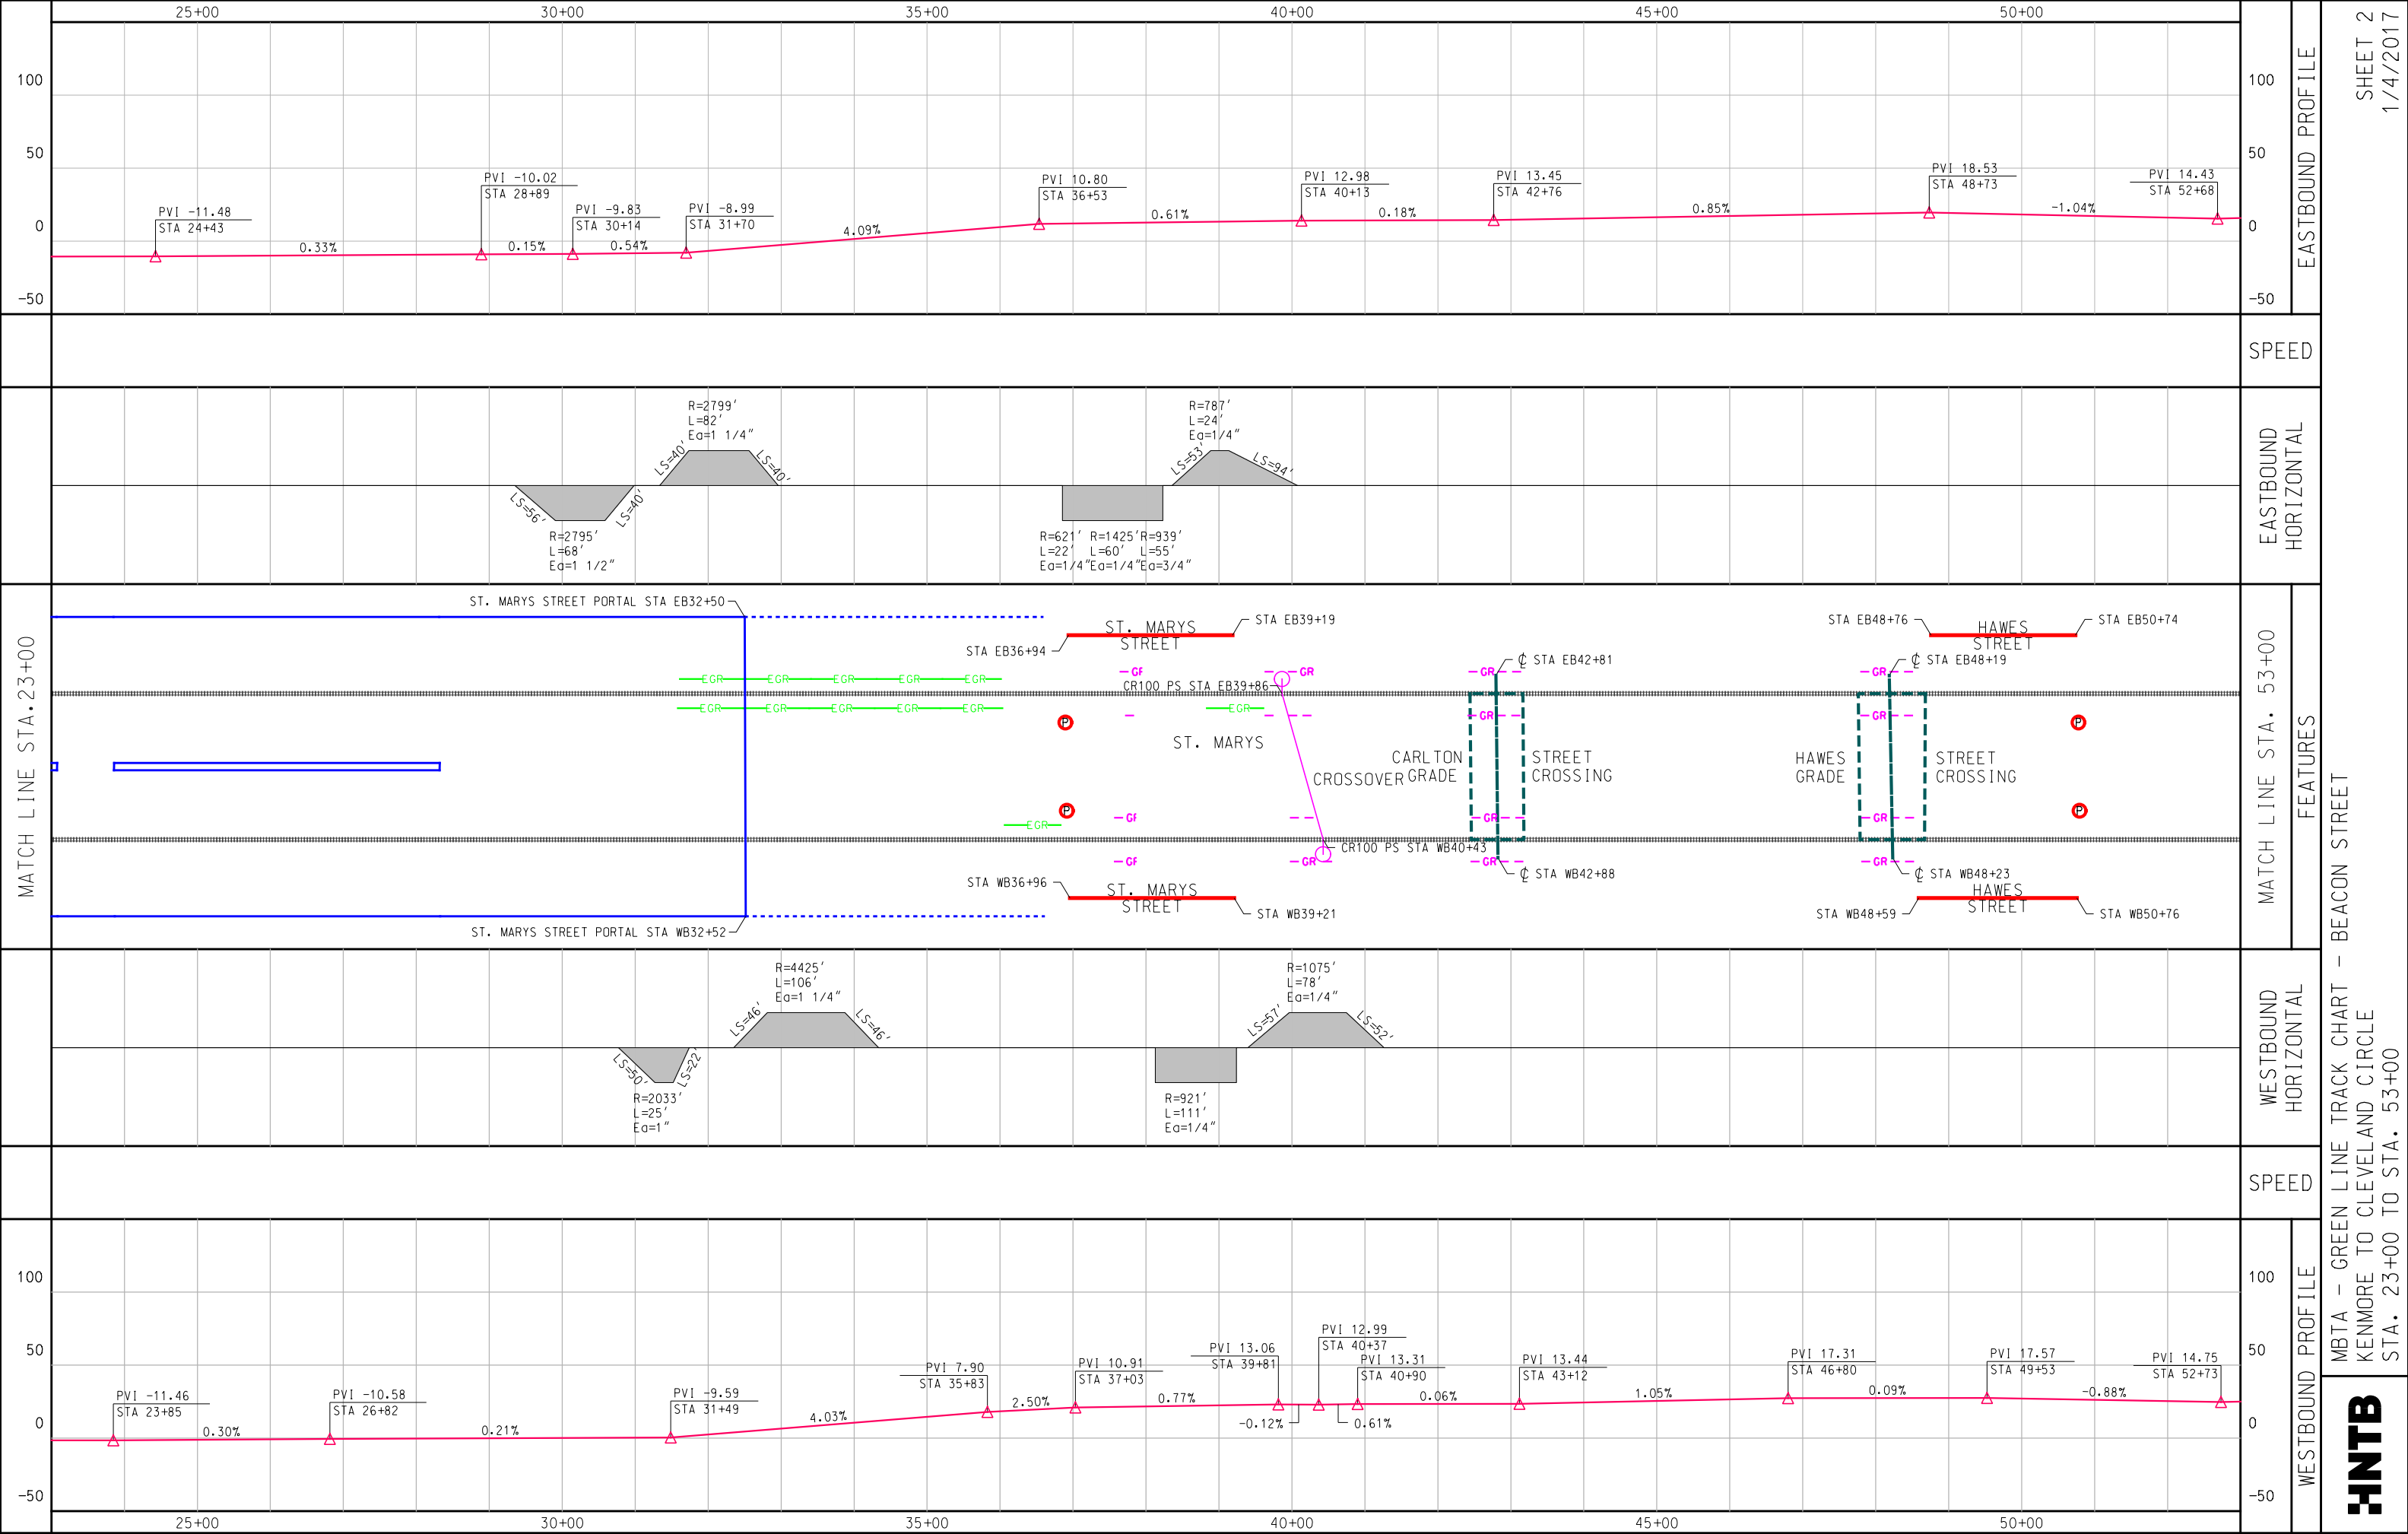

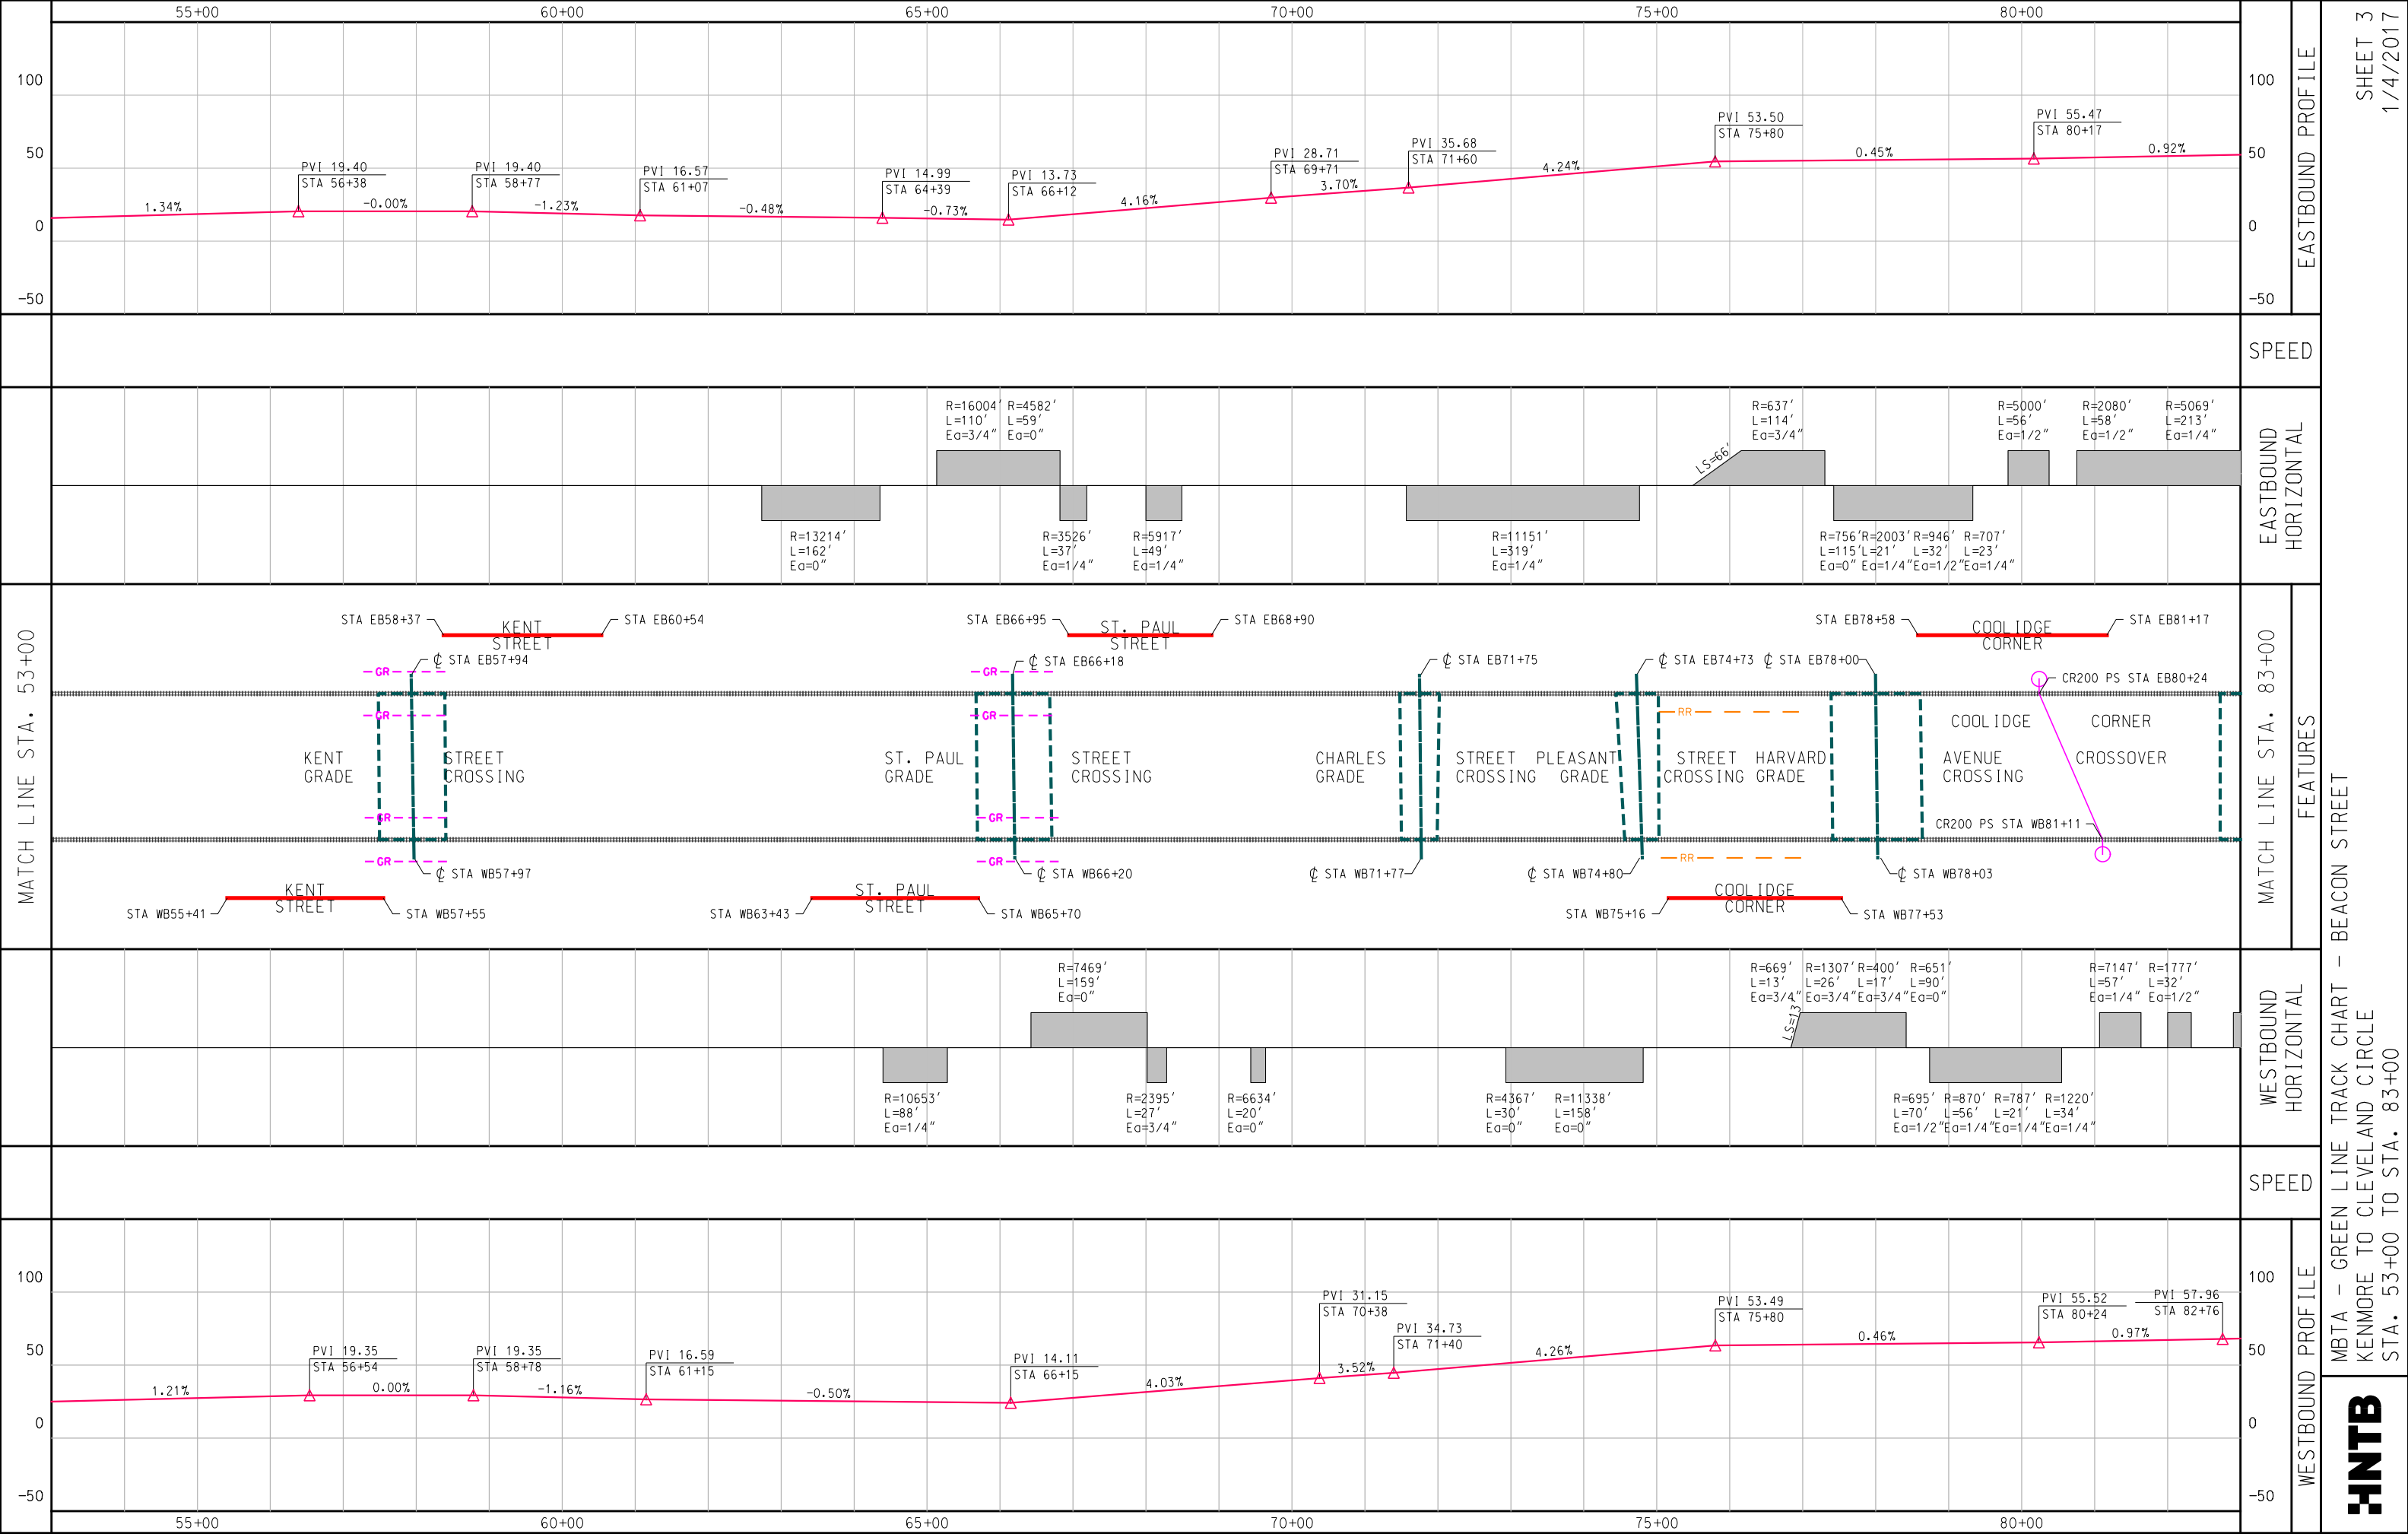

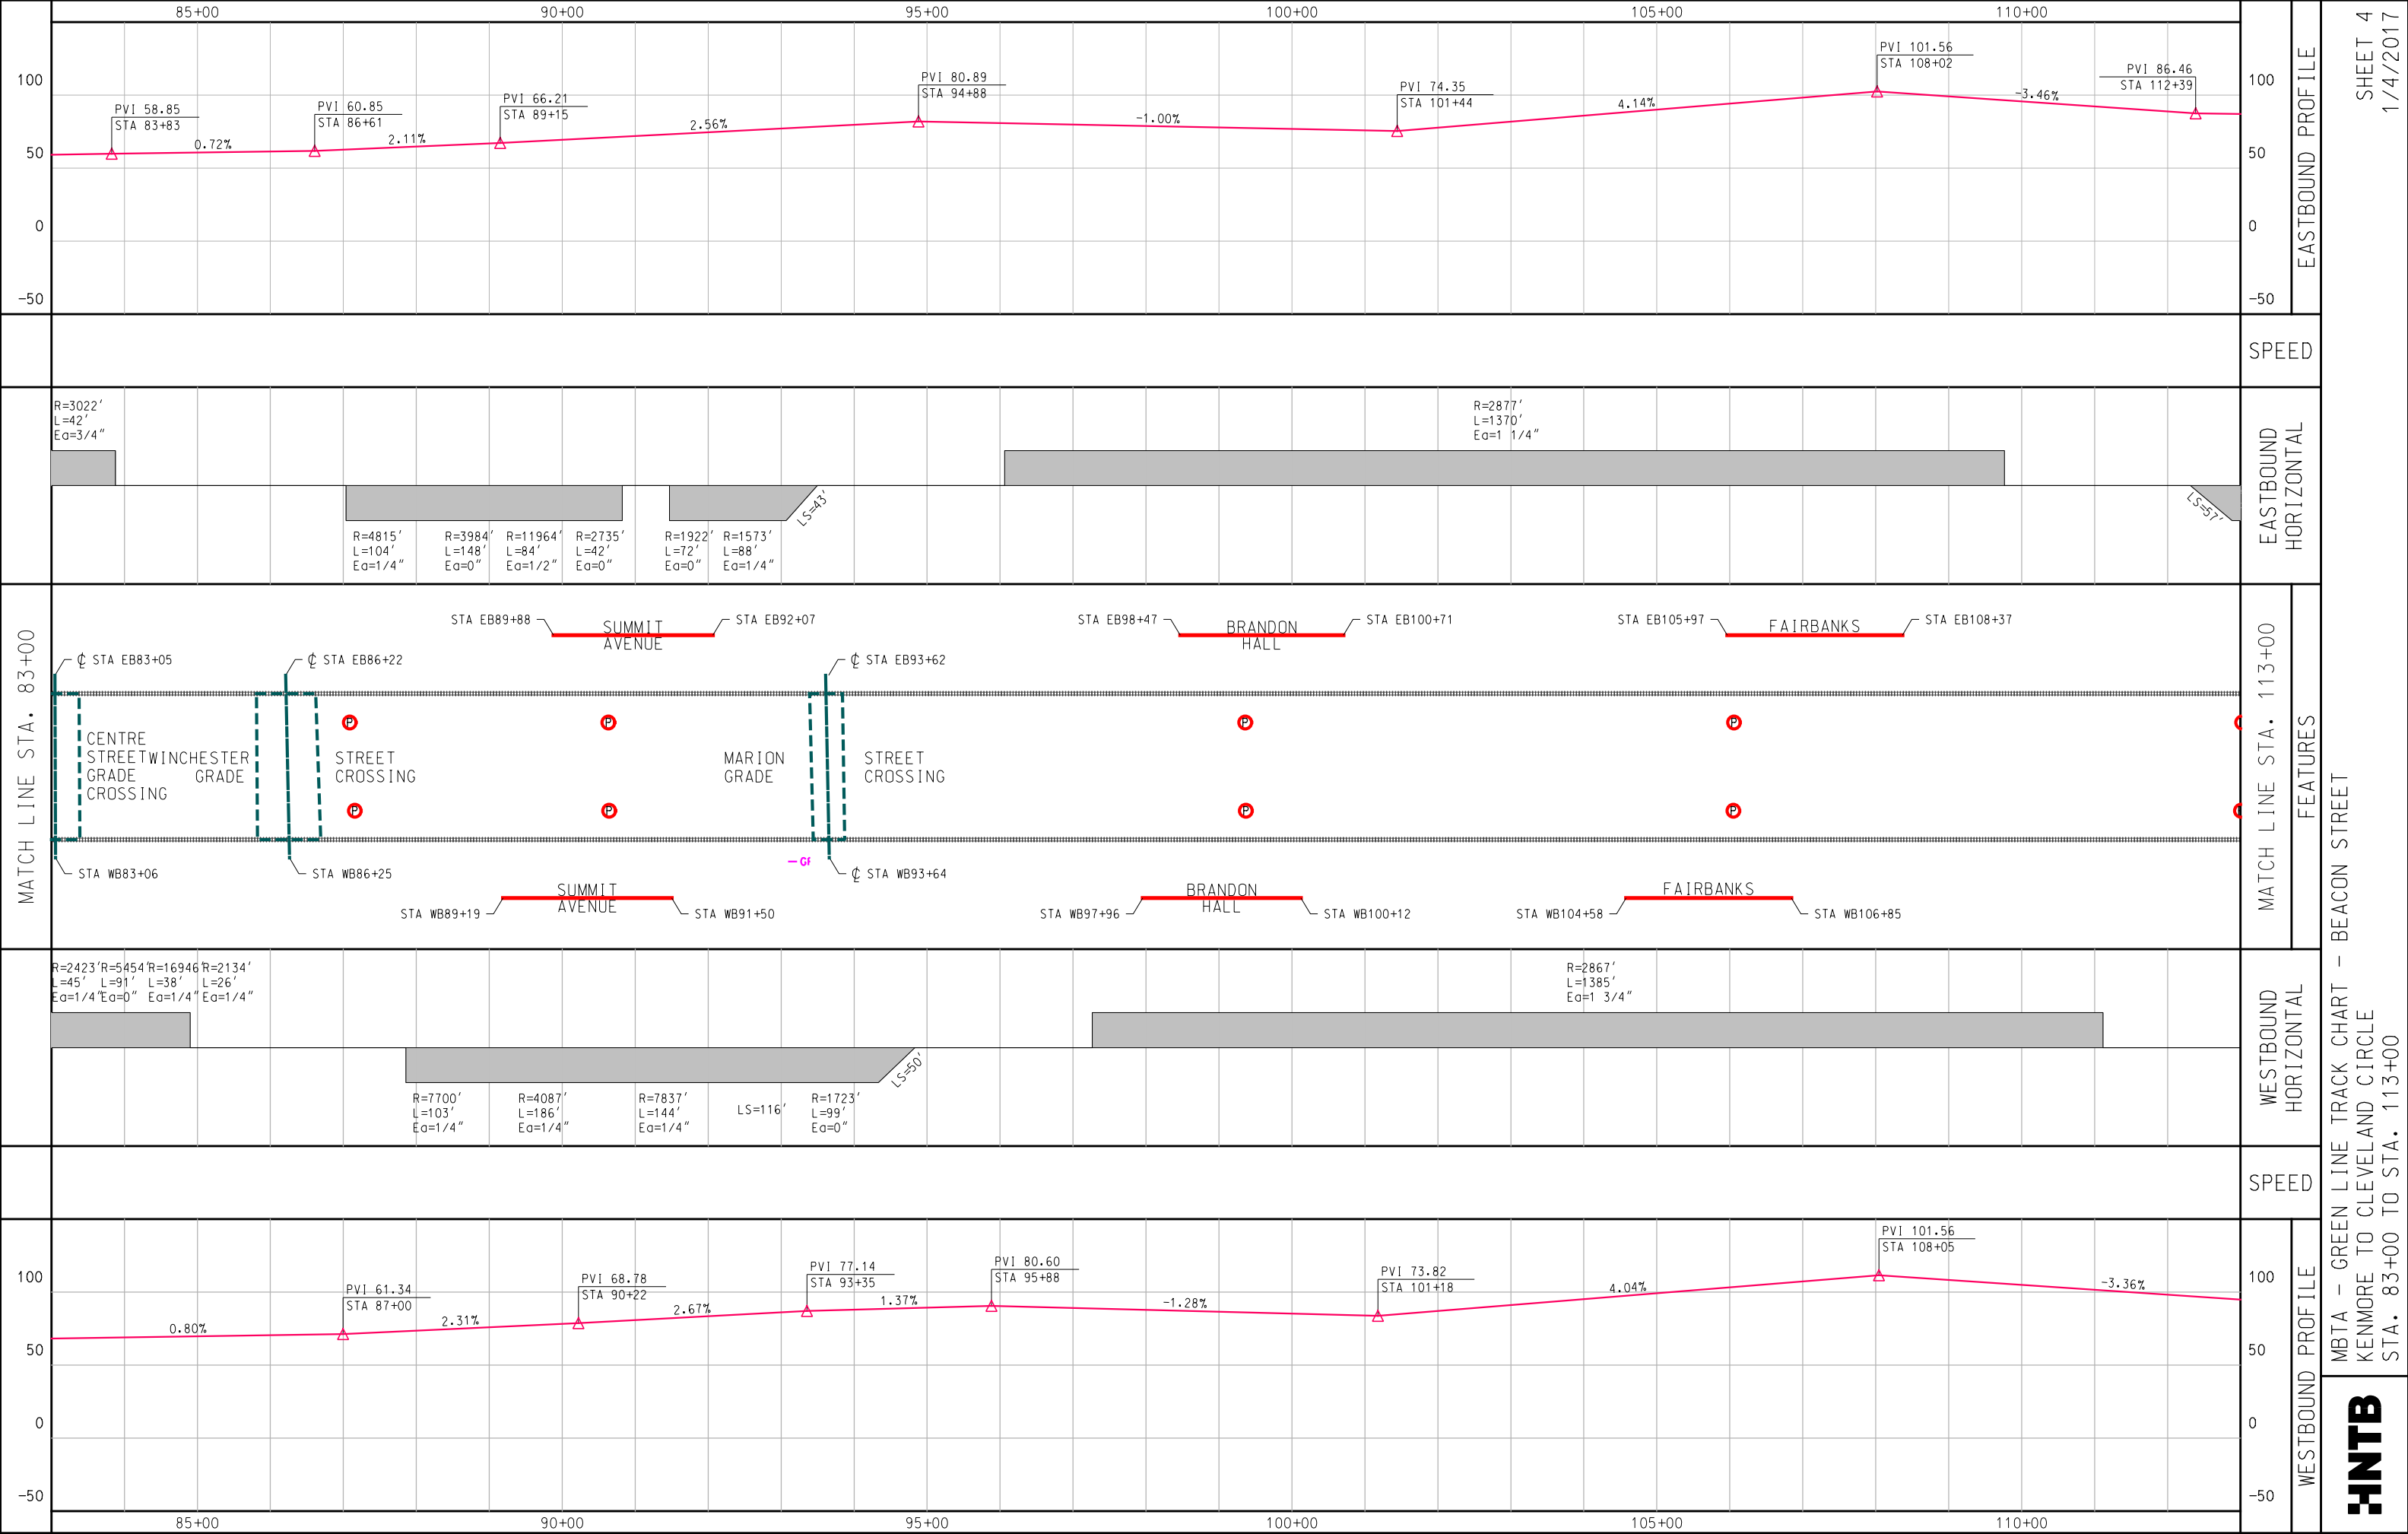

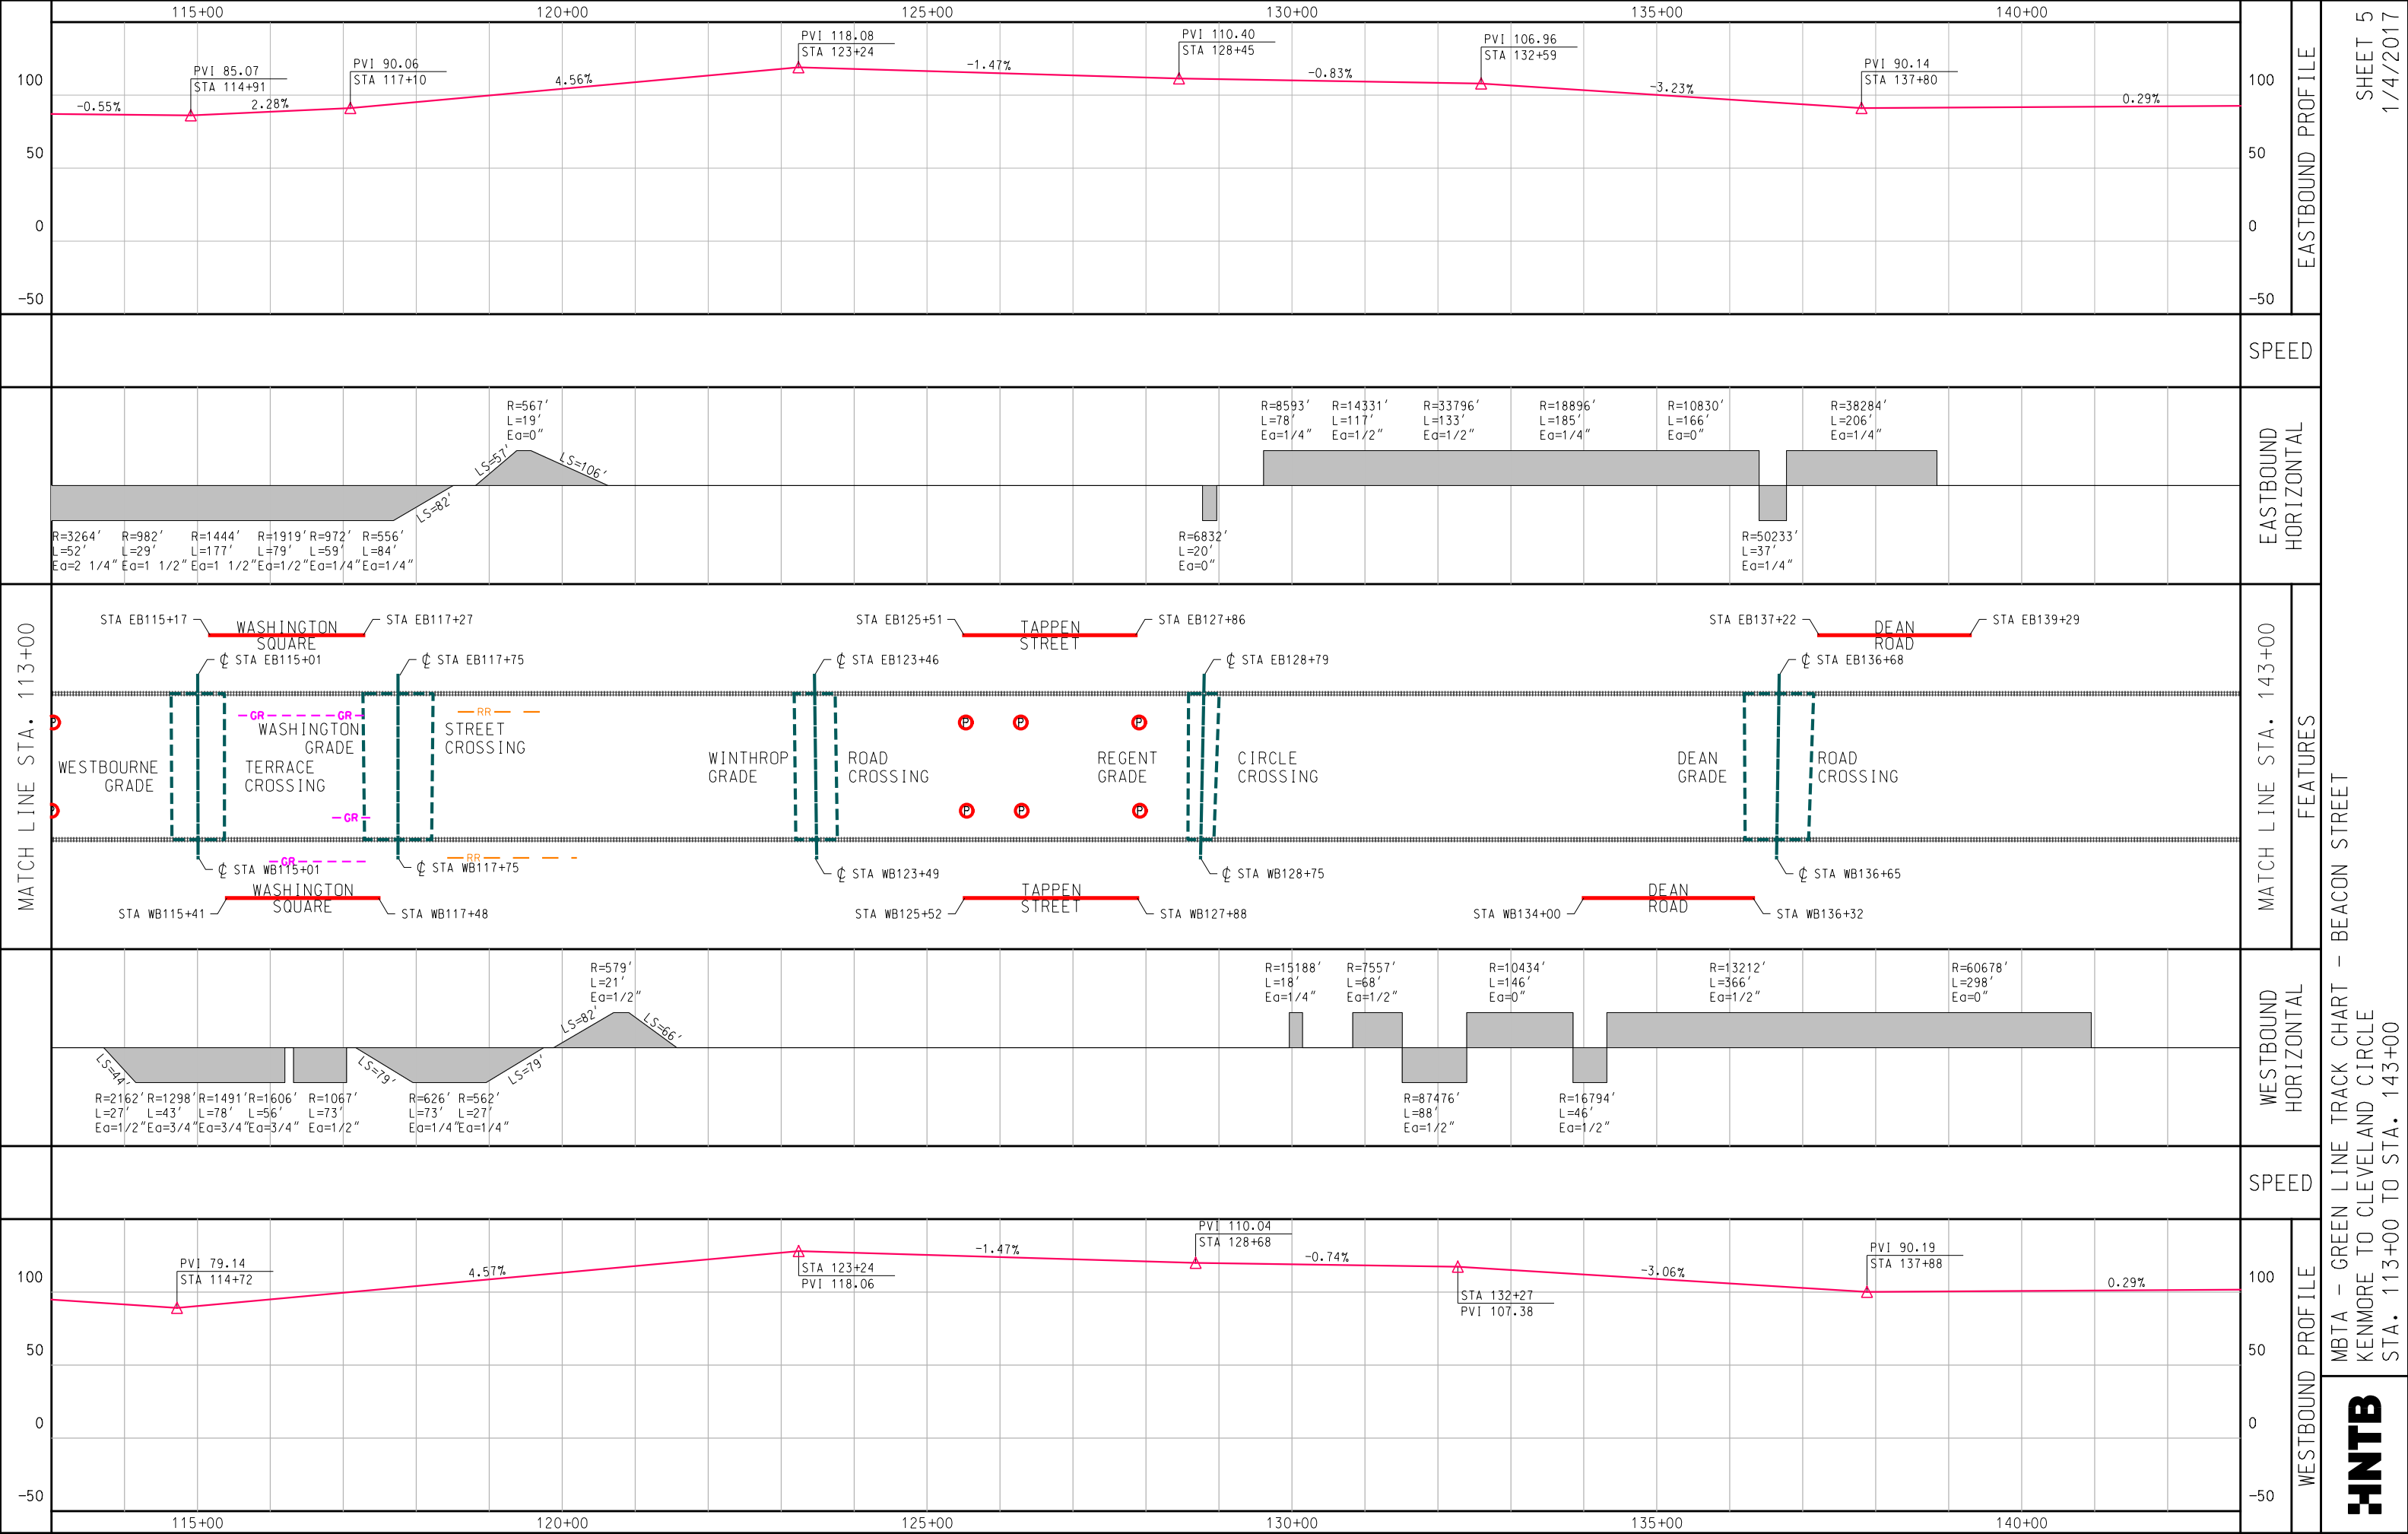

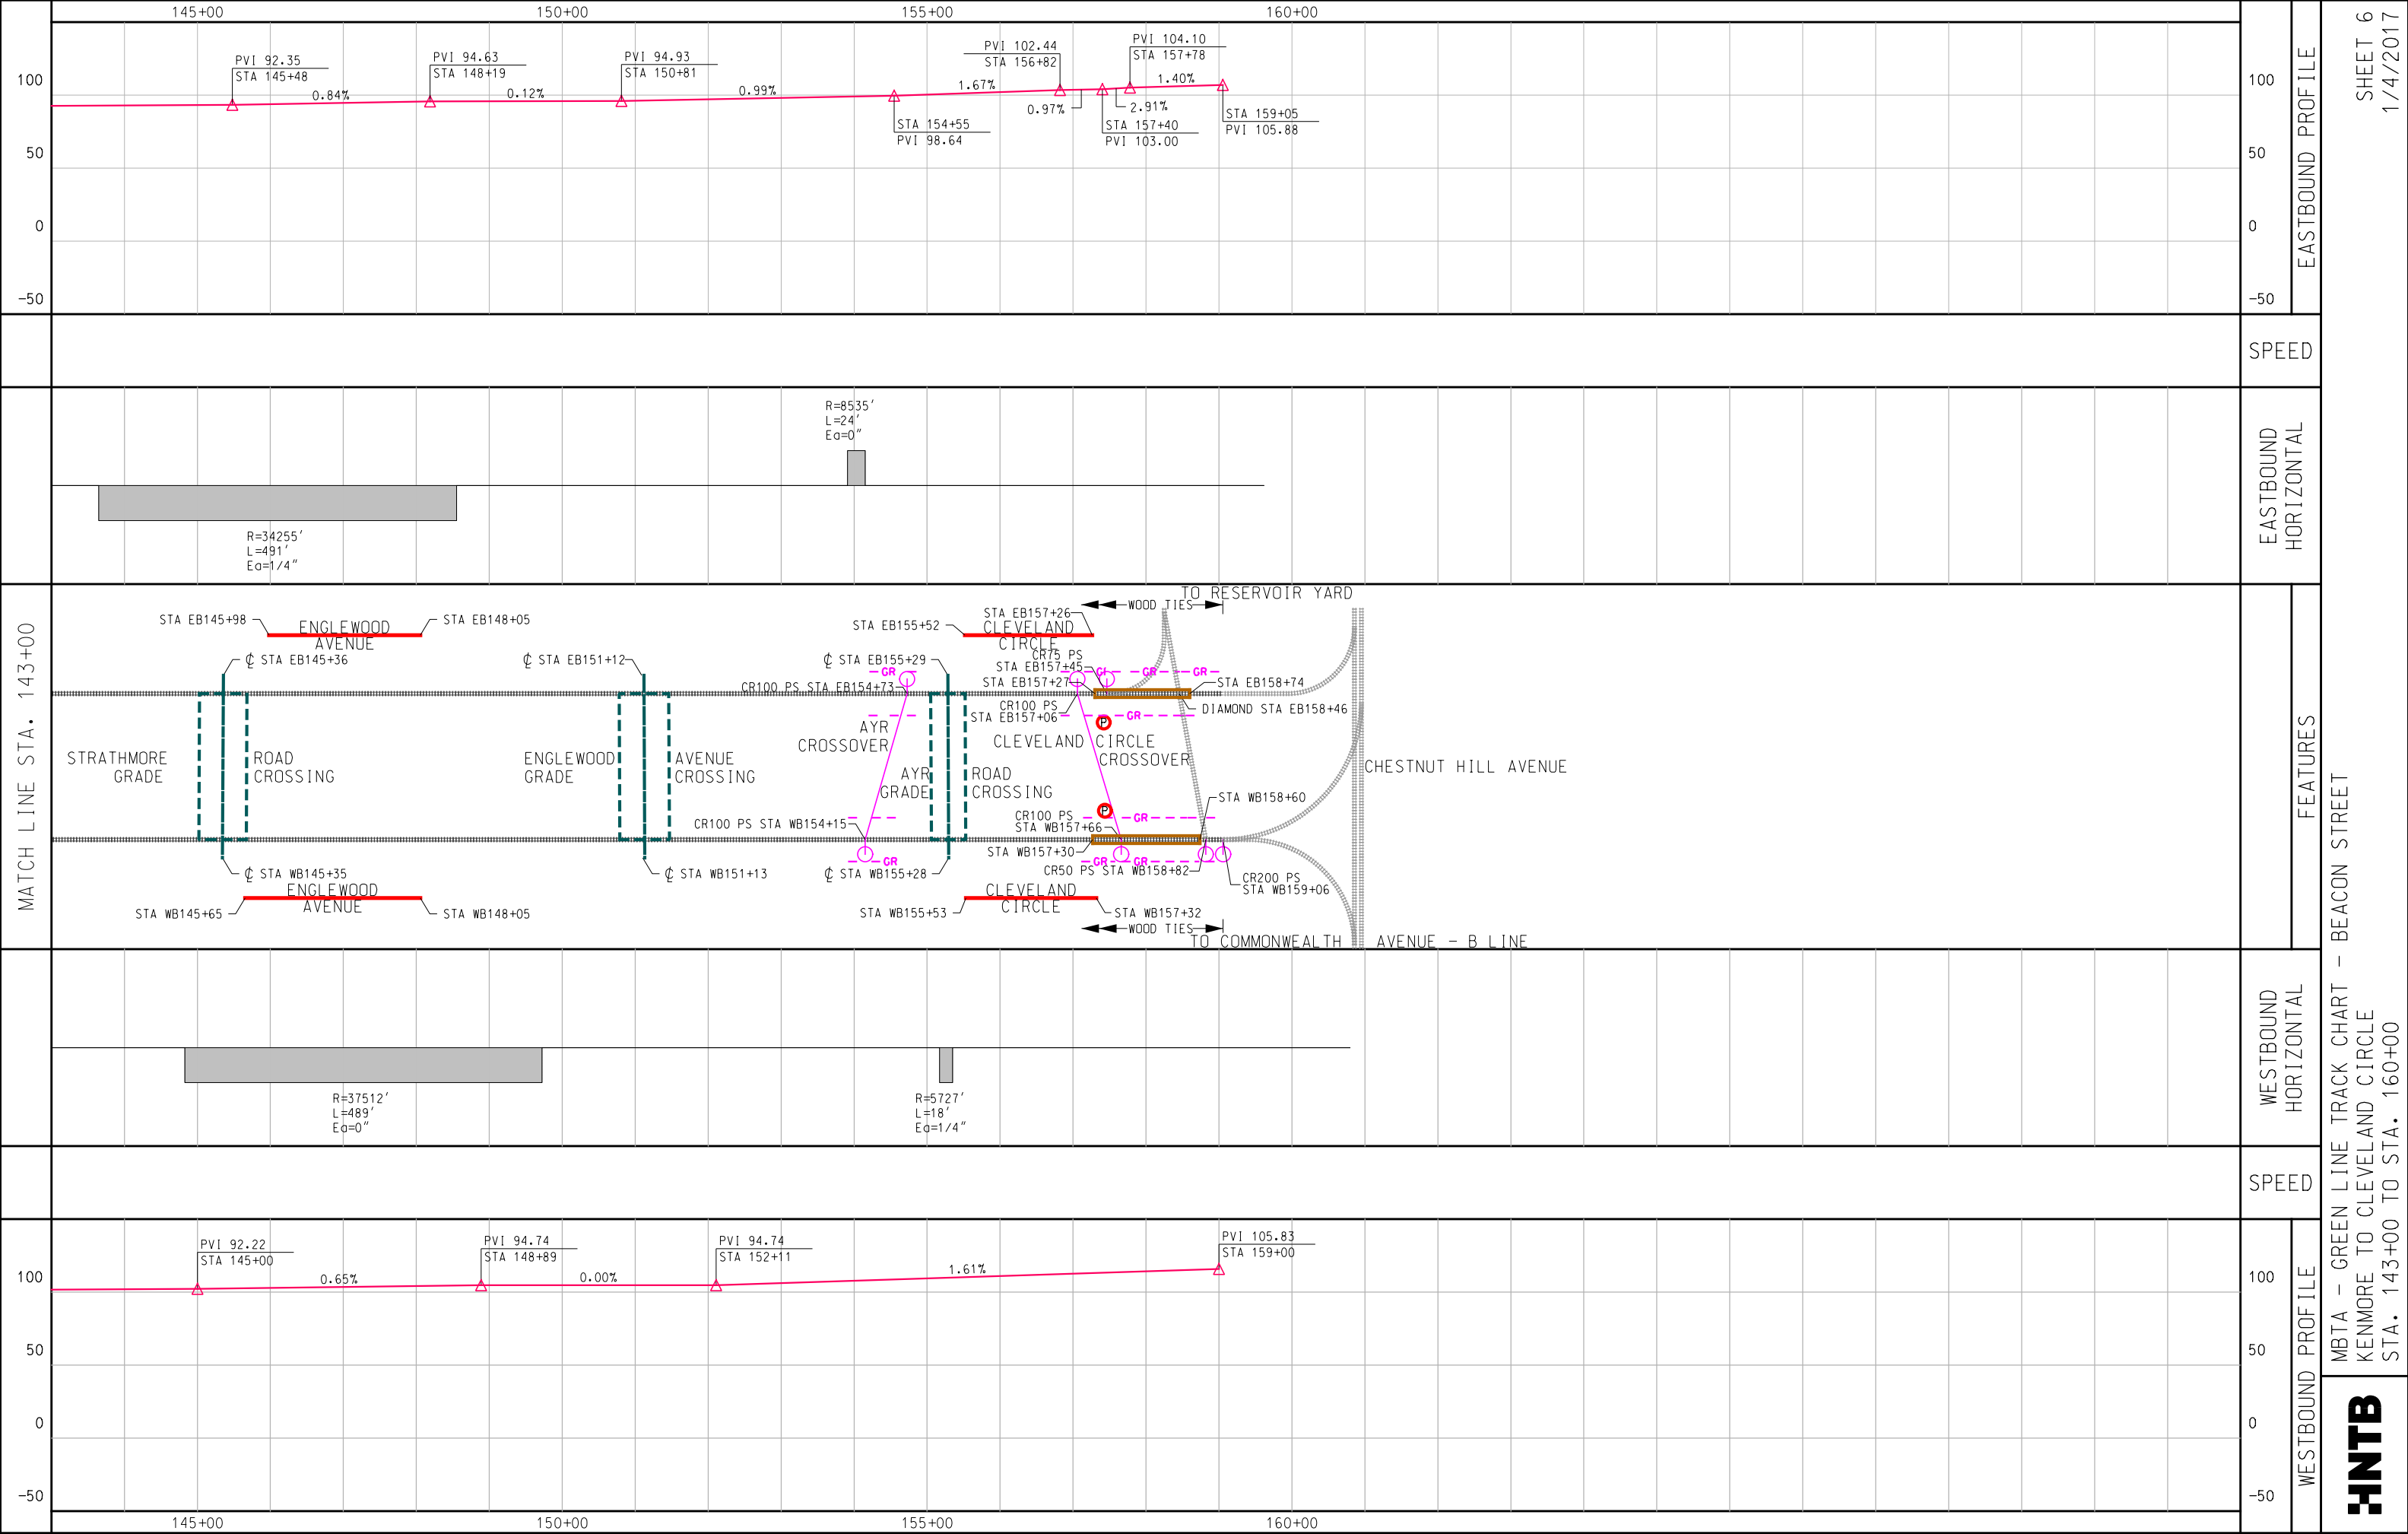

# MBTA E&M GREEN LINE TRACK CHART


## HIGHLAND BRANCH - 'D' LINE

BEACON  
JUNCTION



RIVERSIDE

### LEGEND

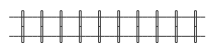

TRACK



OVERHEAD BRIDGE



UNDERGRADE BRIDGE



TRUCK PAD



GRADE CROSSING




POINT OF SWITCH



STATION PLATFORM




RIGHT-OF-WAY GATE

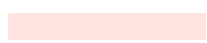

LEVEL 1 AREA



TUNNEL

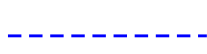


WALL



RESTRAINING RAIL



GIRDER RAIL

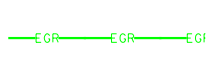

EMERGENCY GUARD RAIL



EMERGENCY EXIT



BUMPING POST




RAIL LUBRICATOR




PEDESTRIAN CROSSING


PREPARED BY:




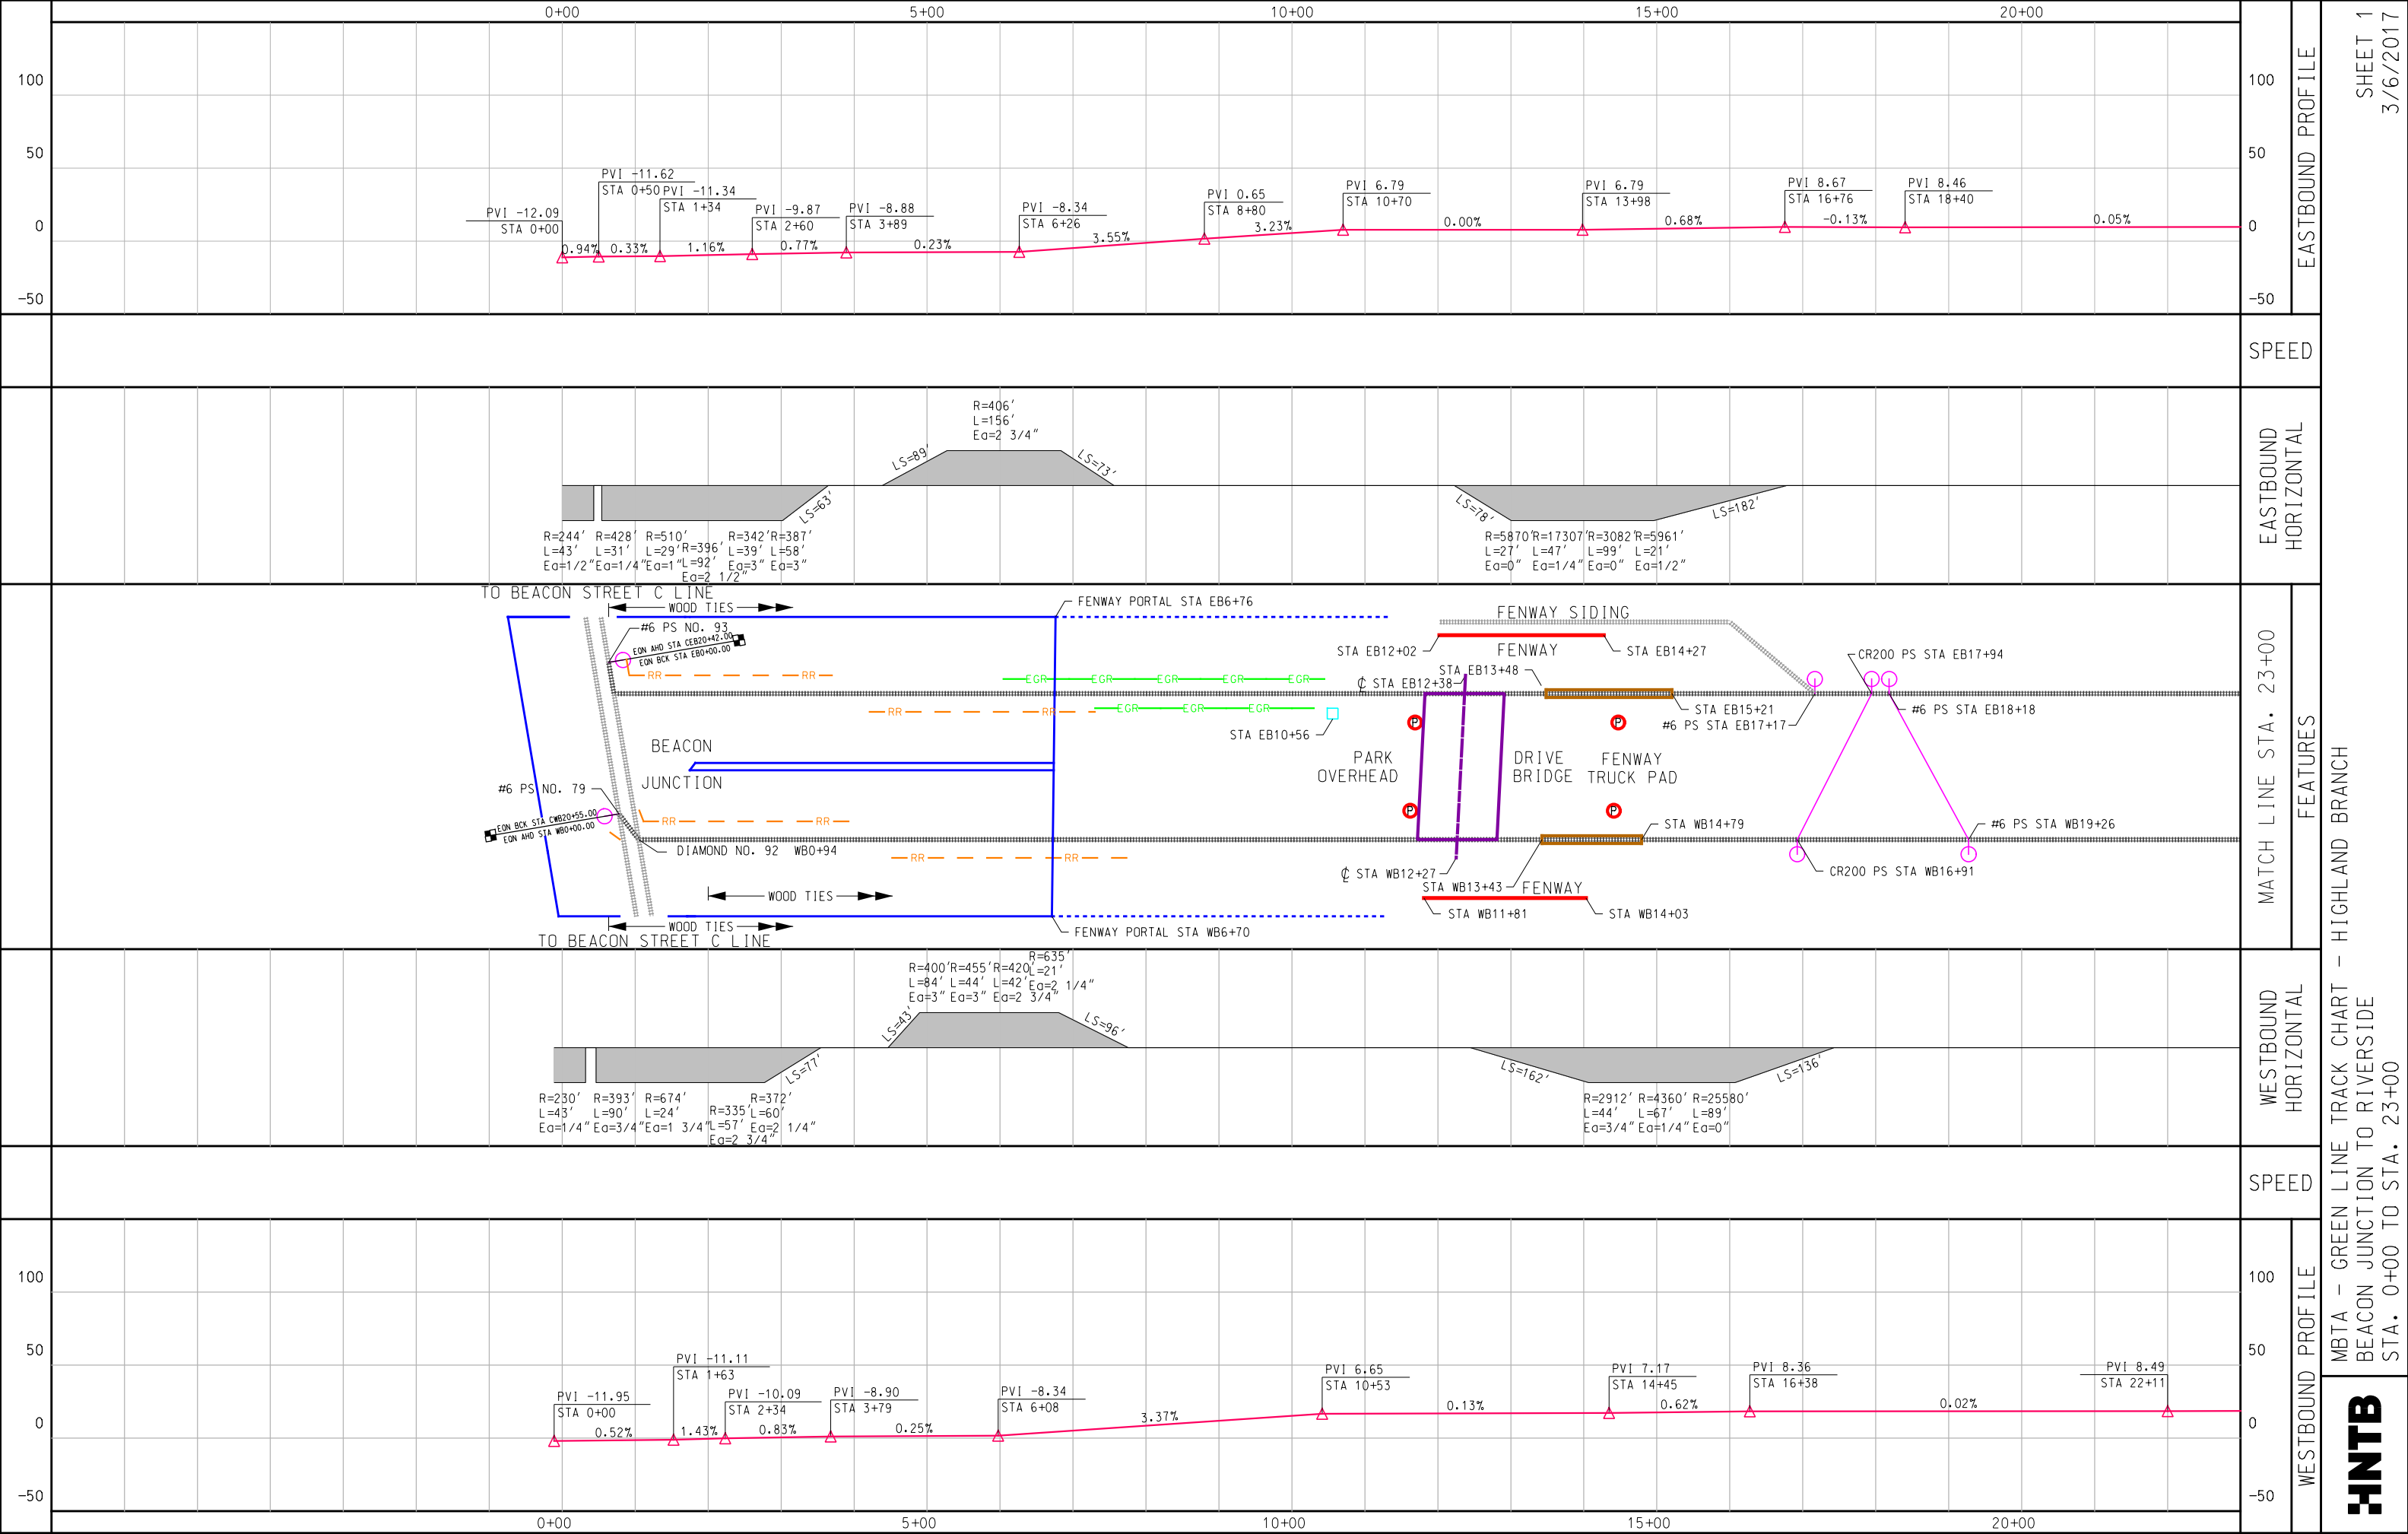


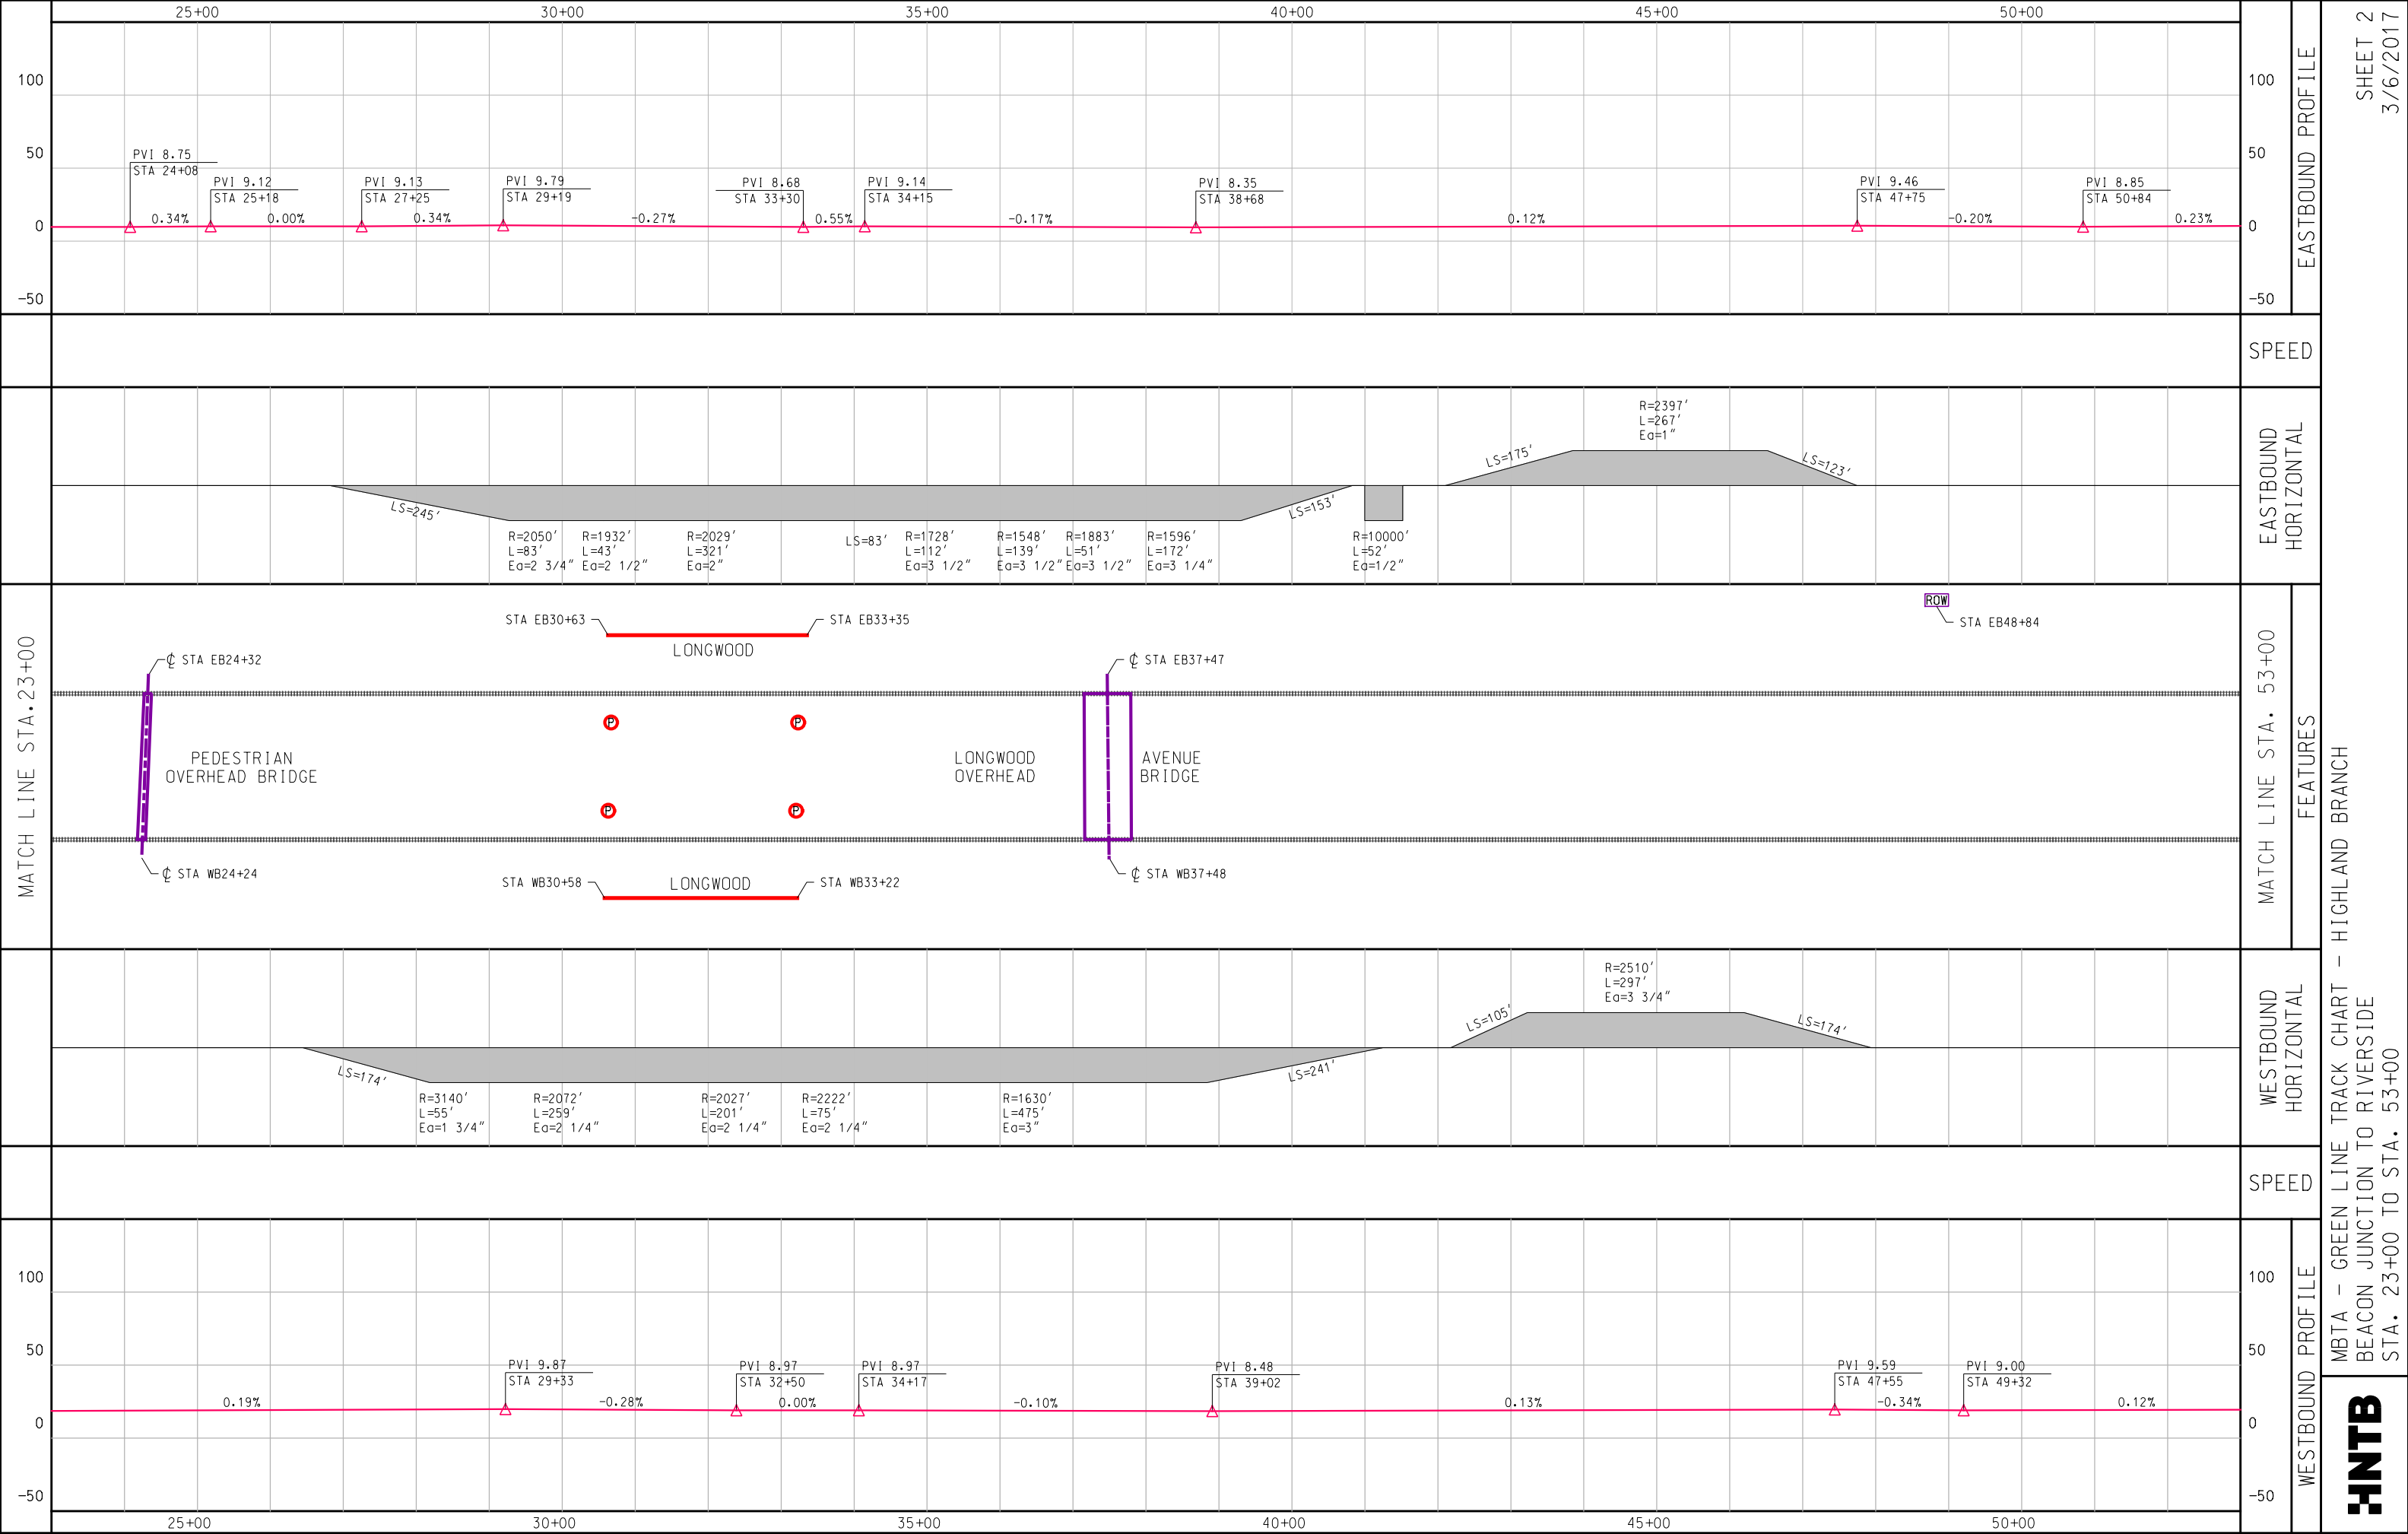




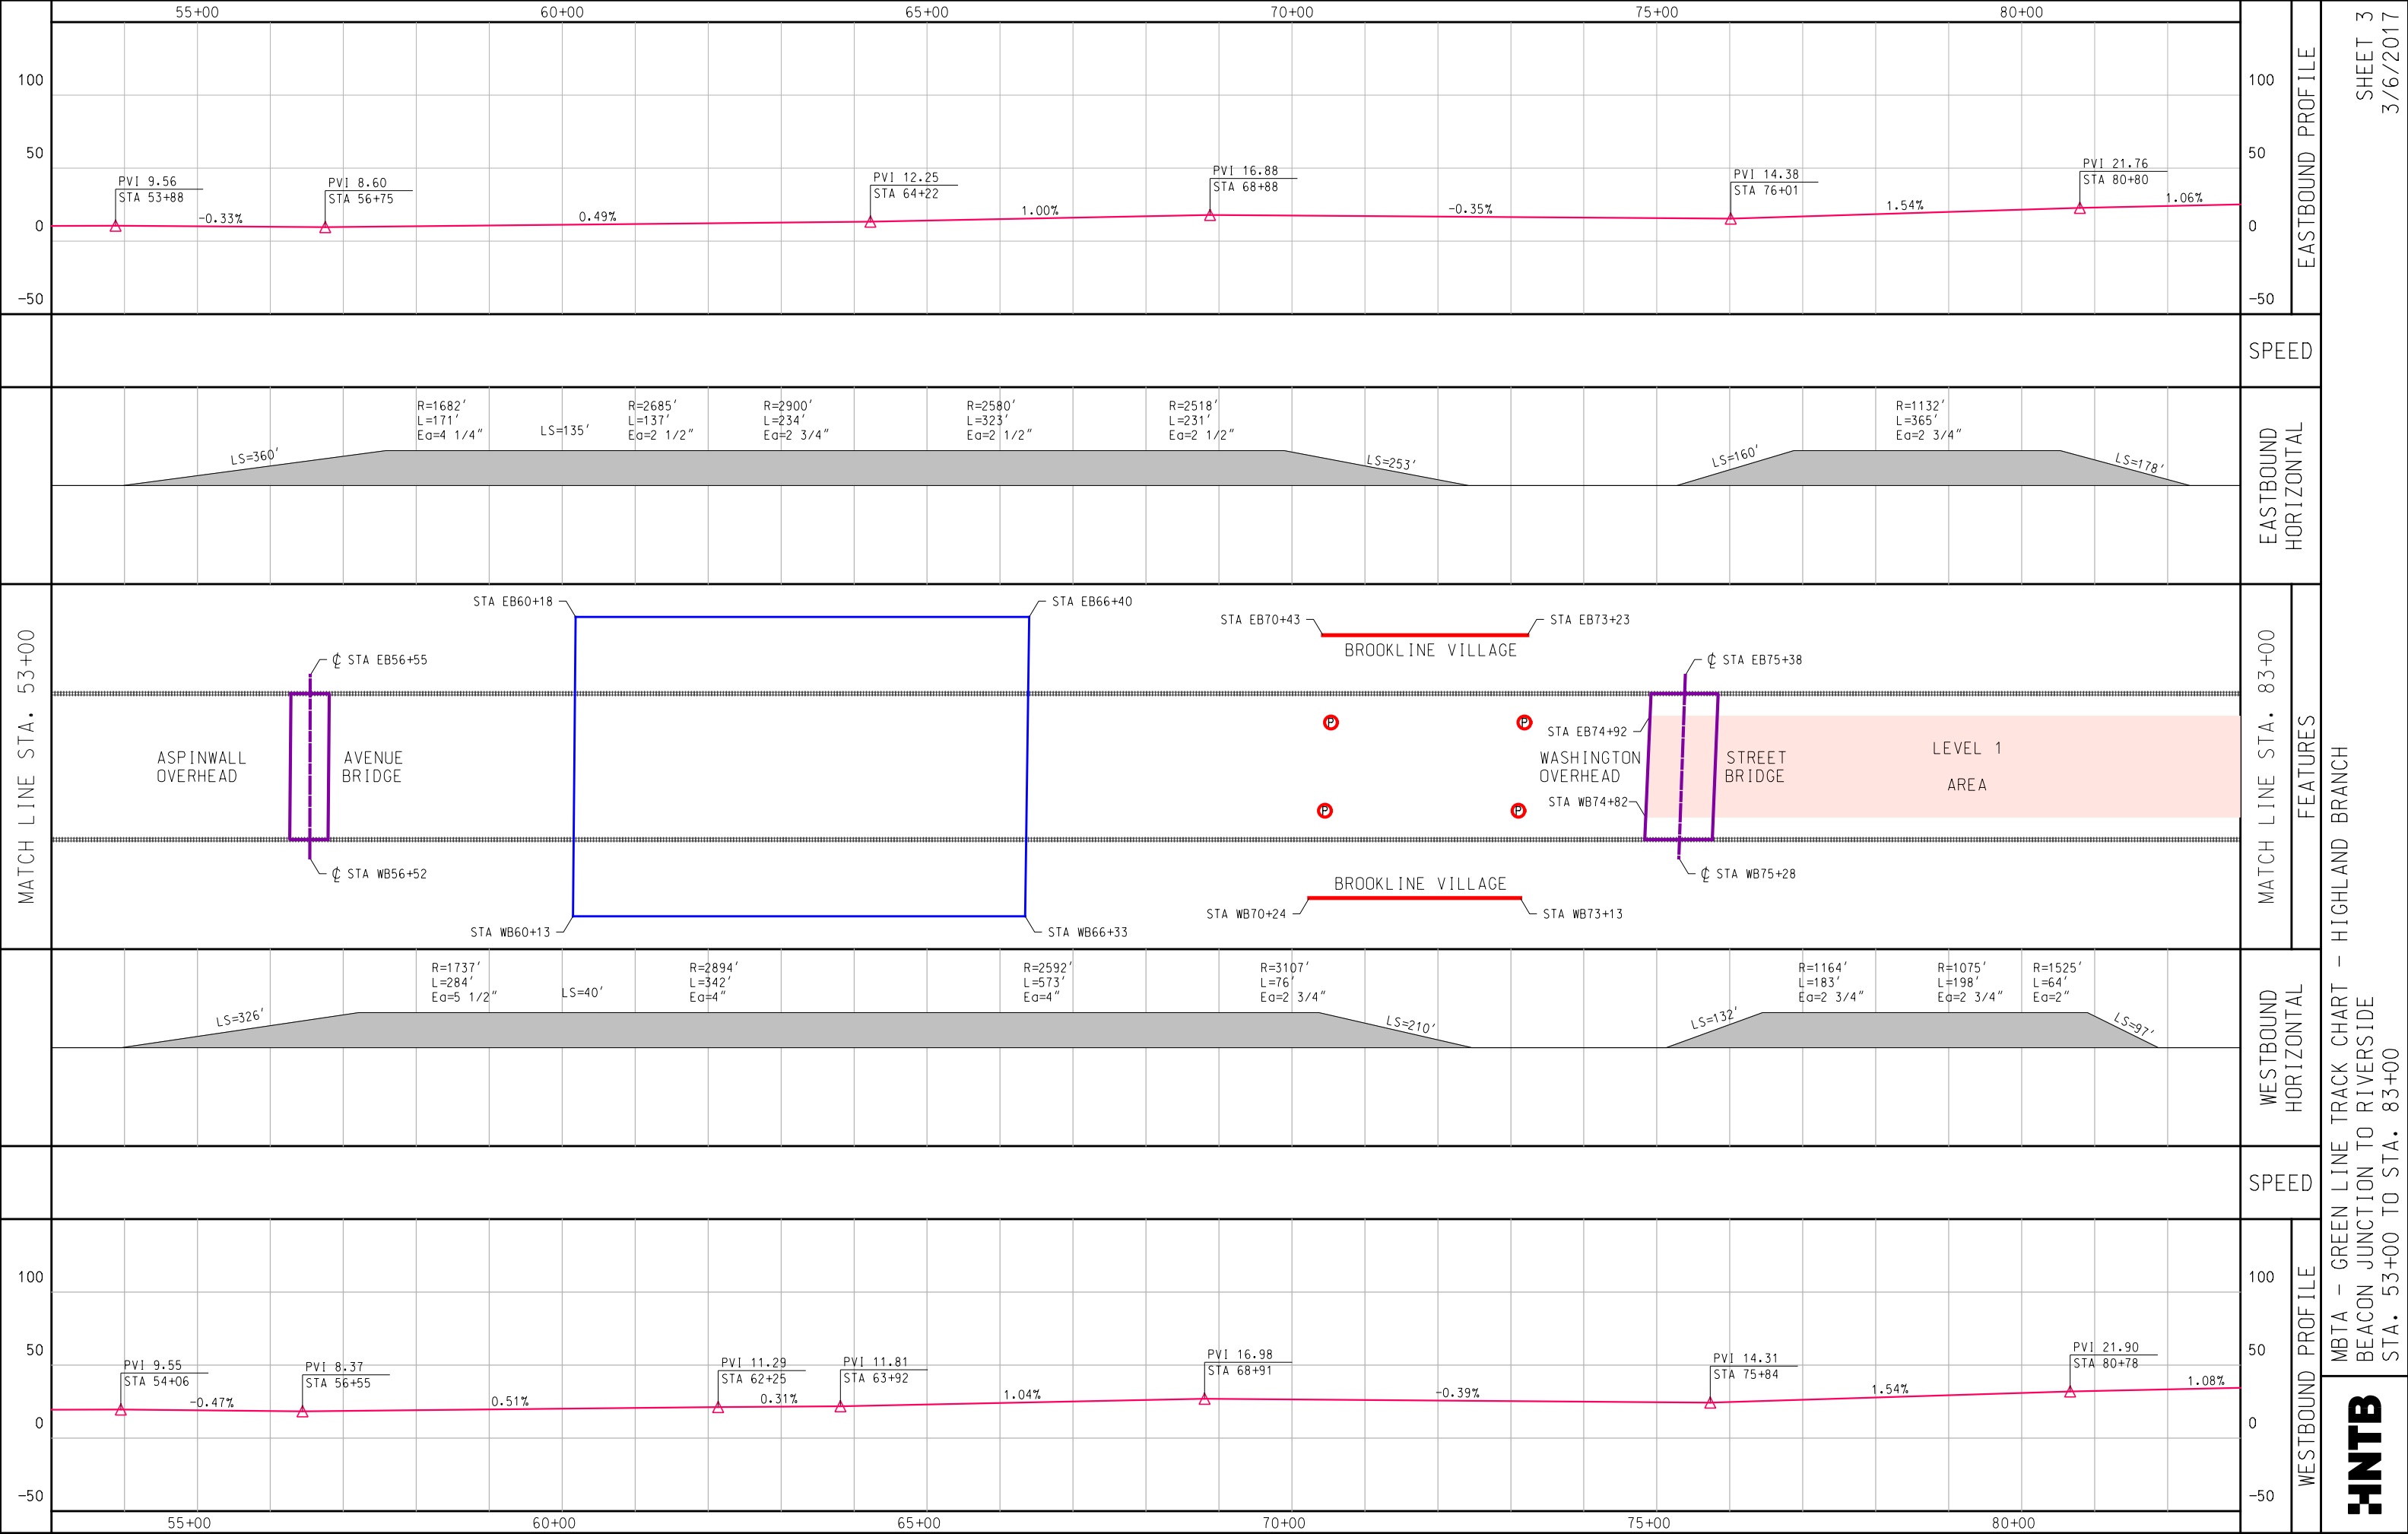


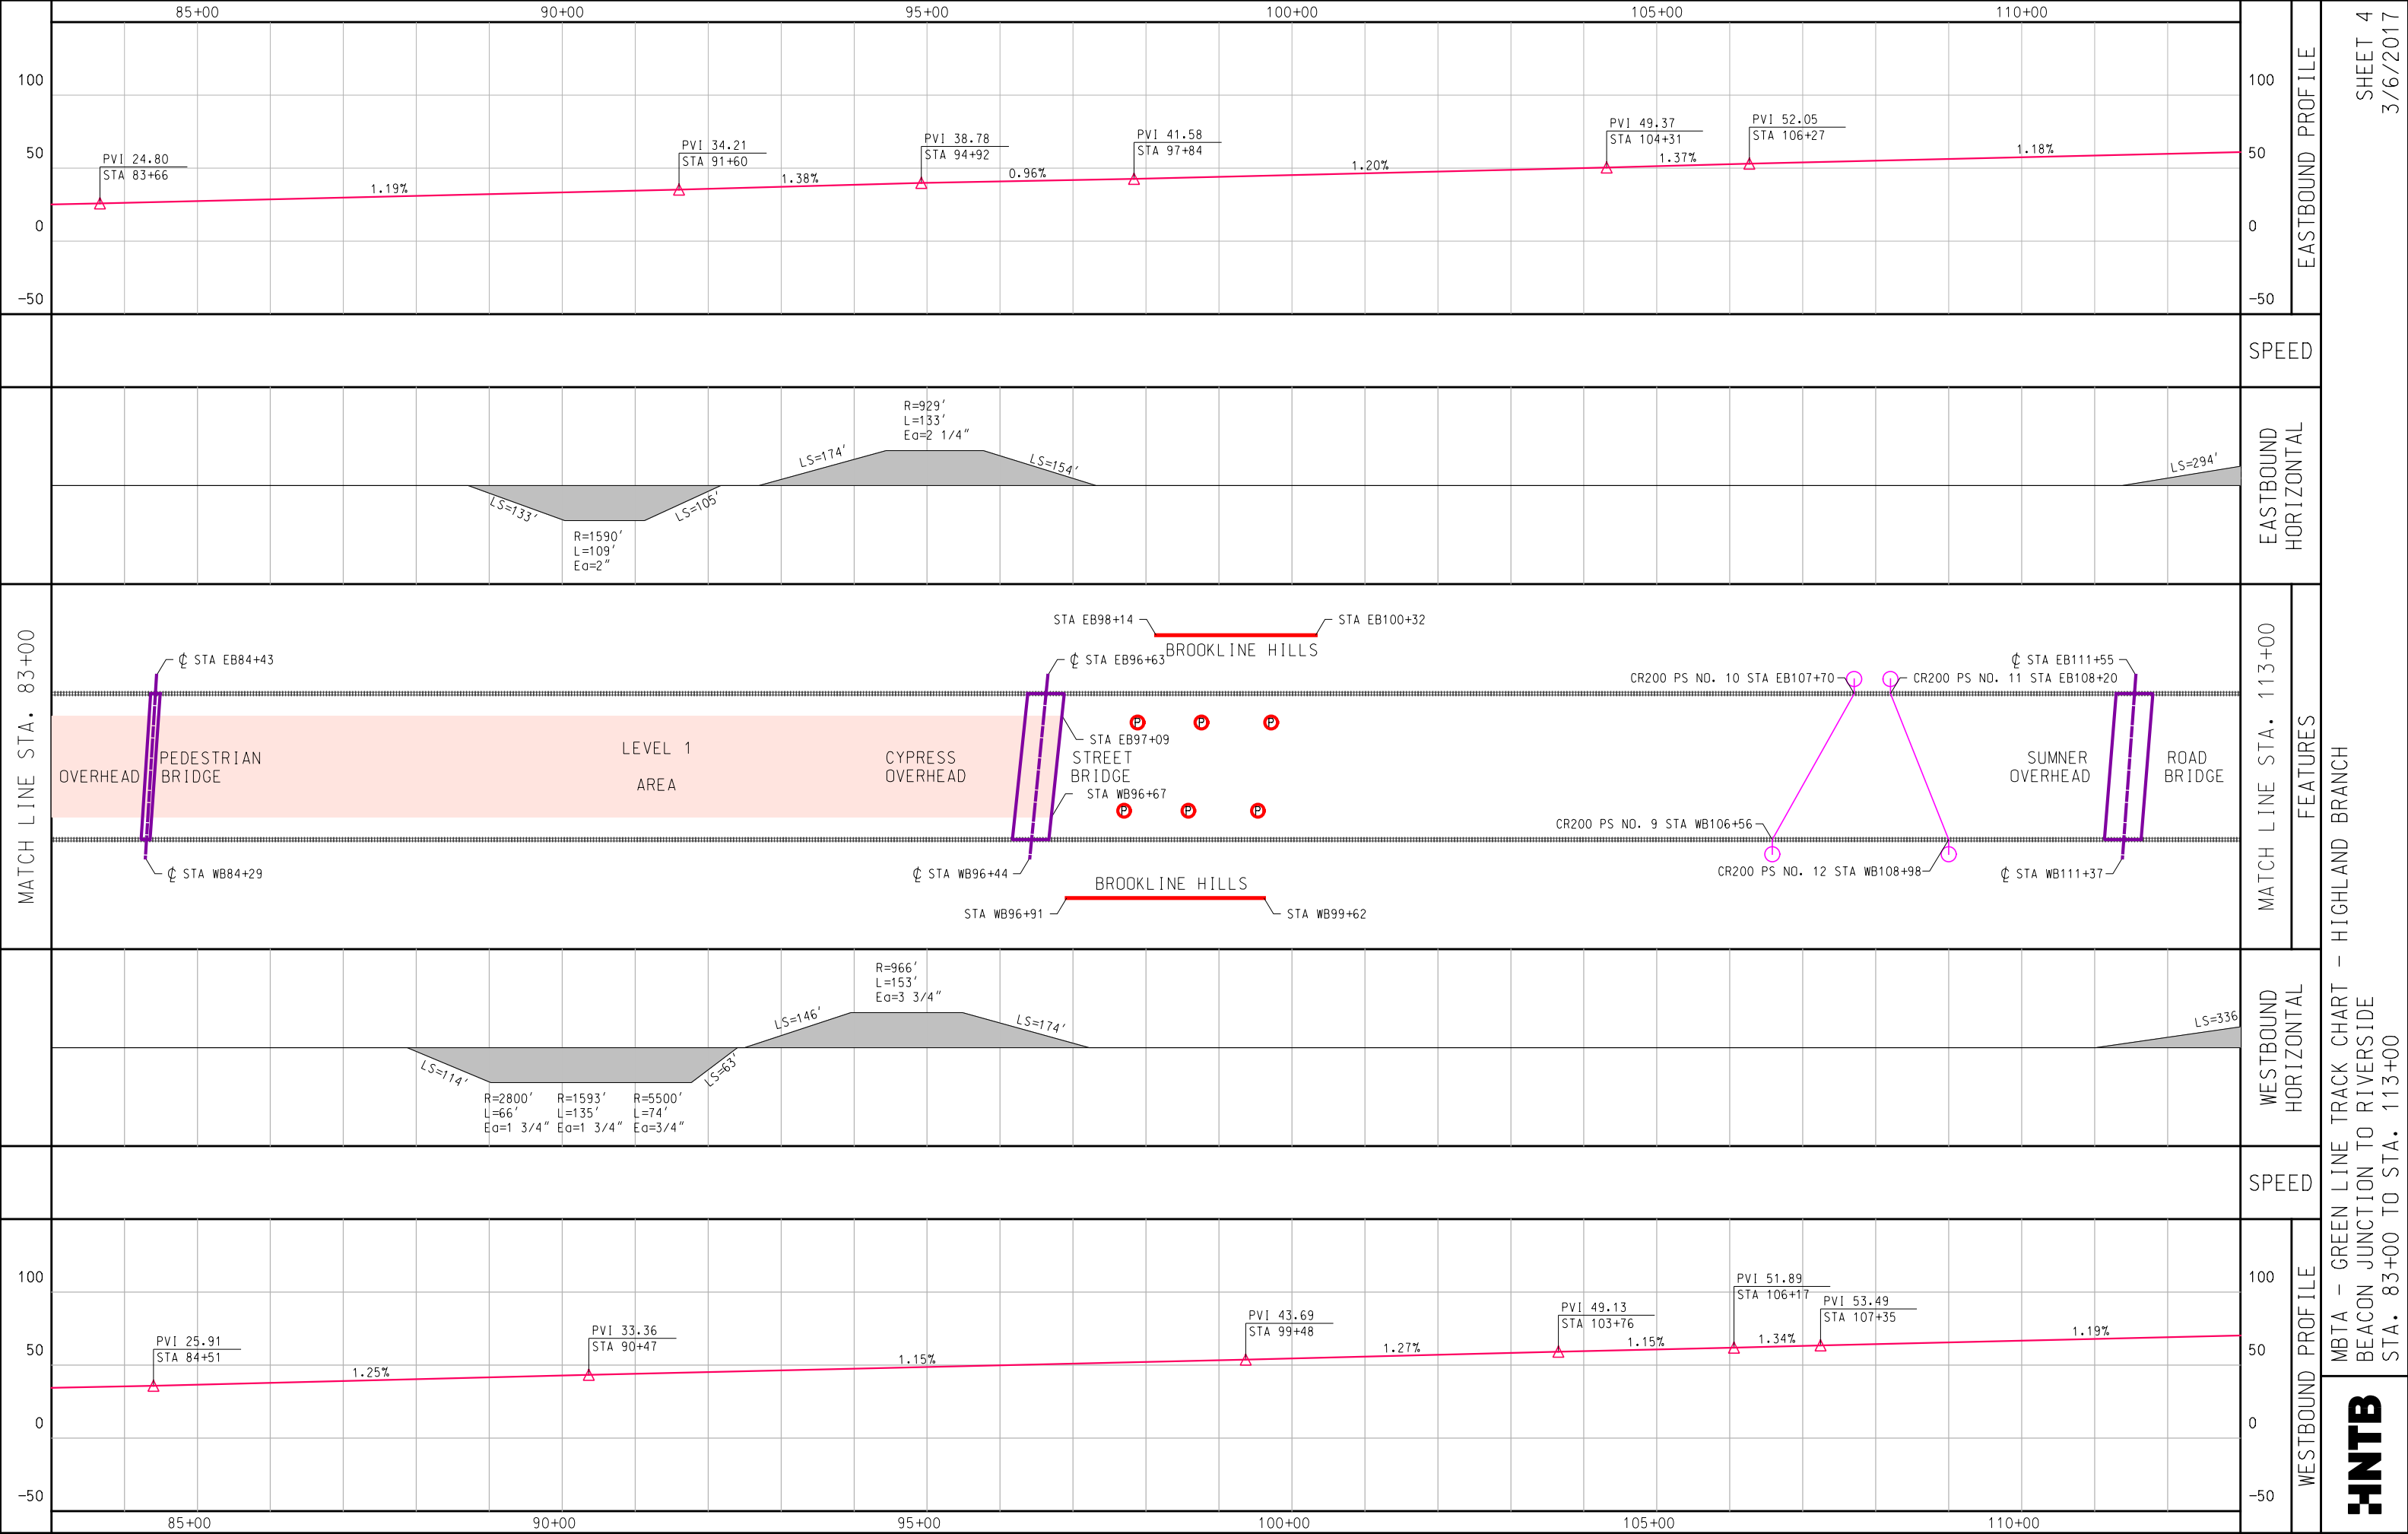


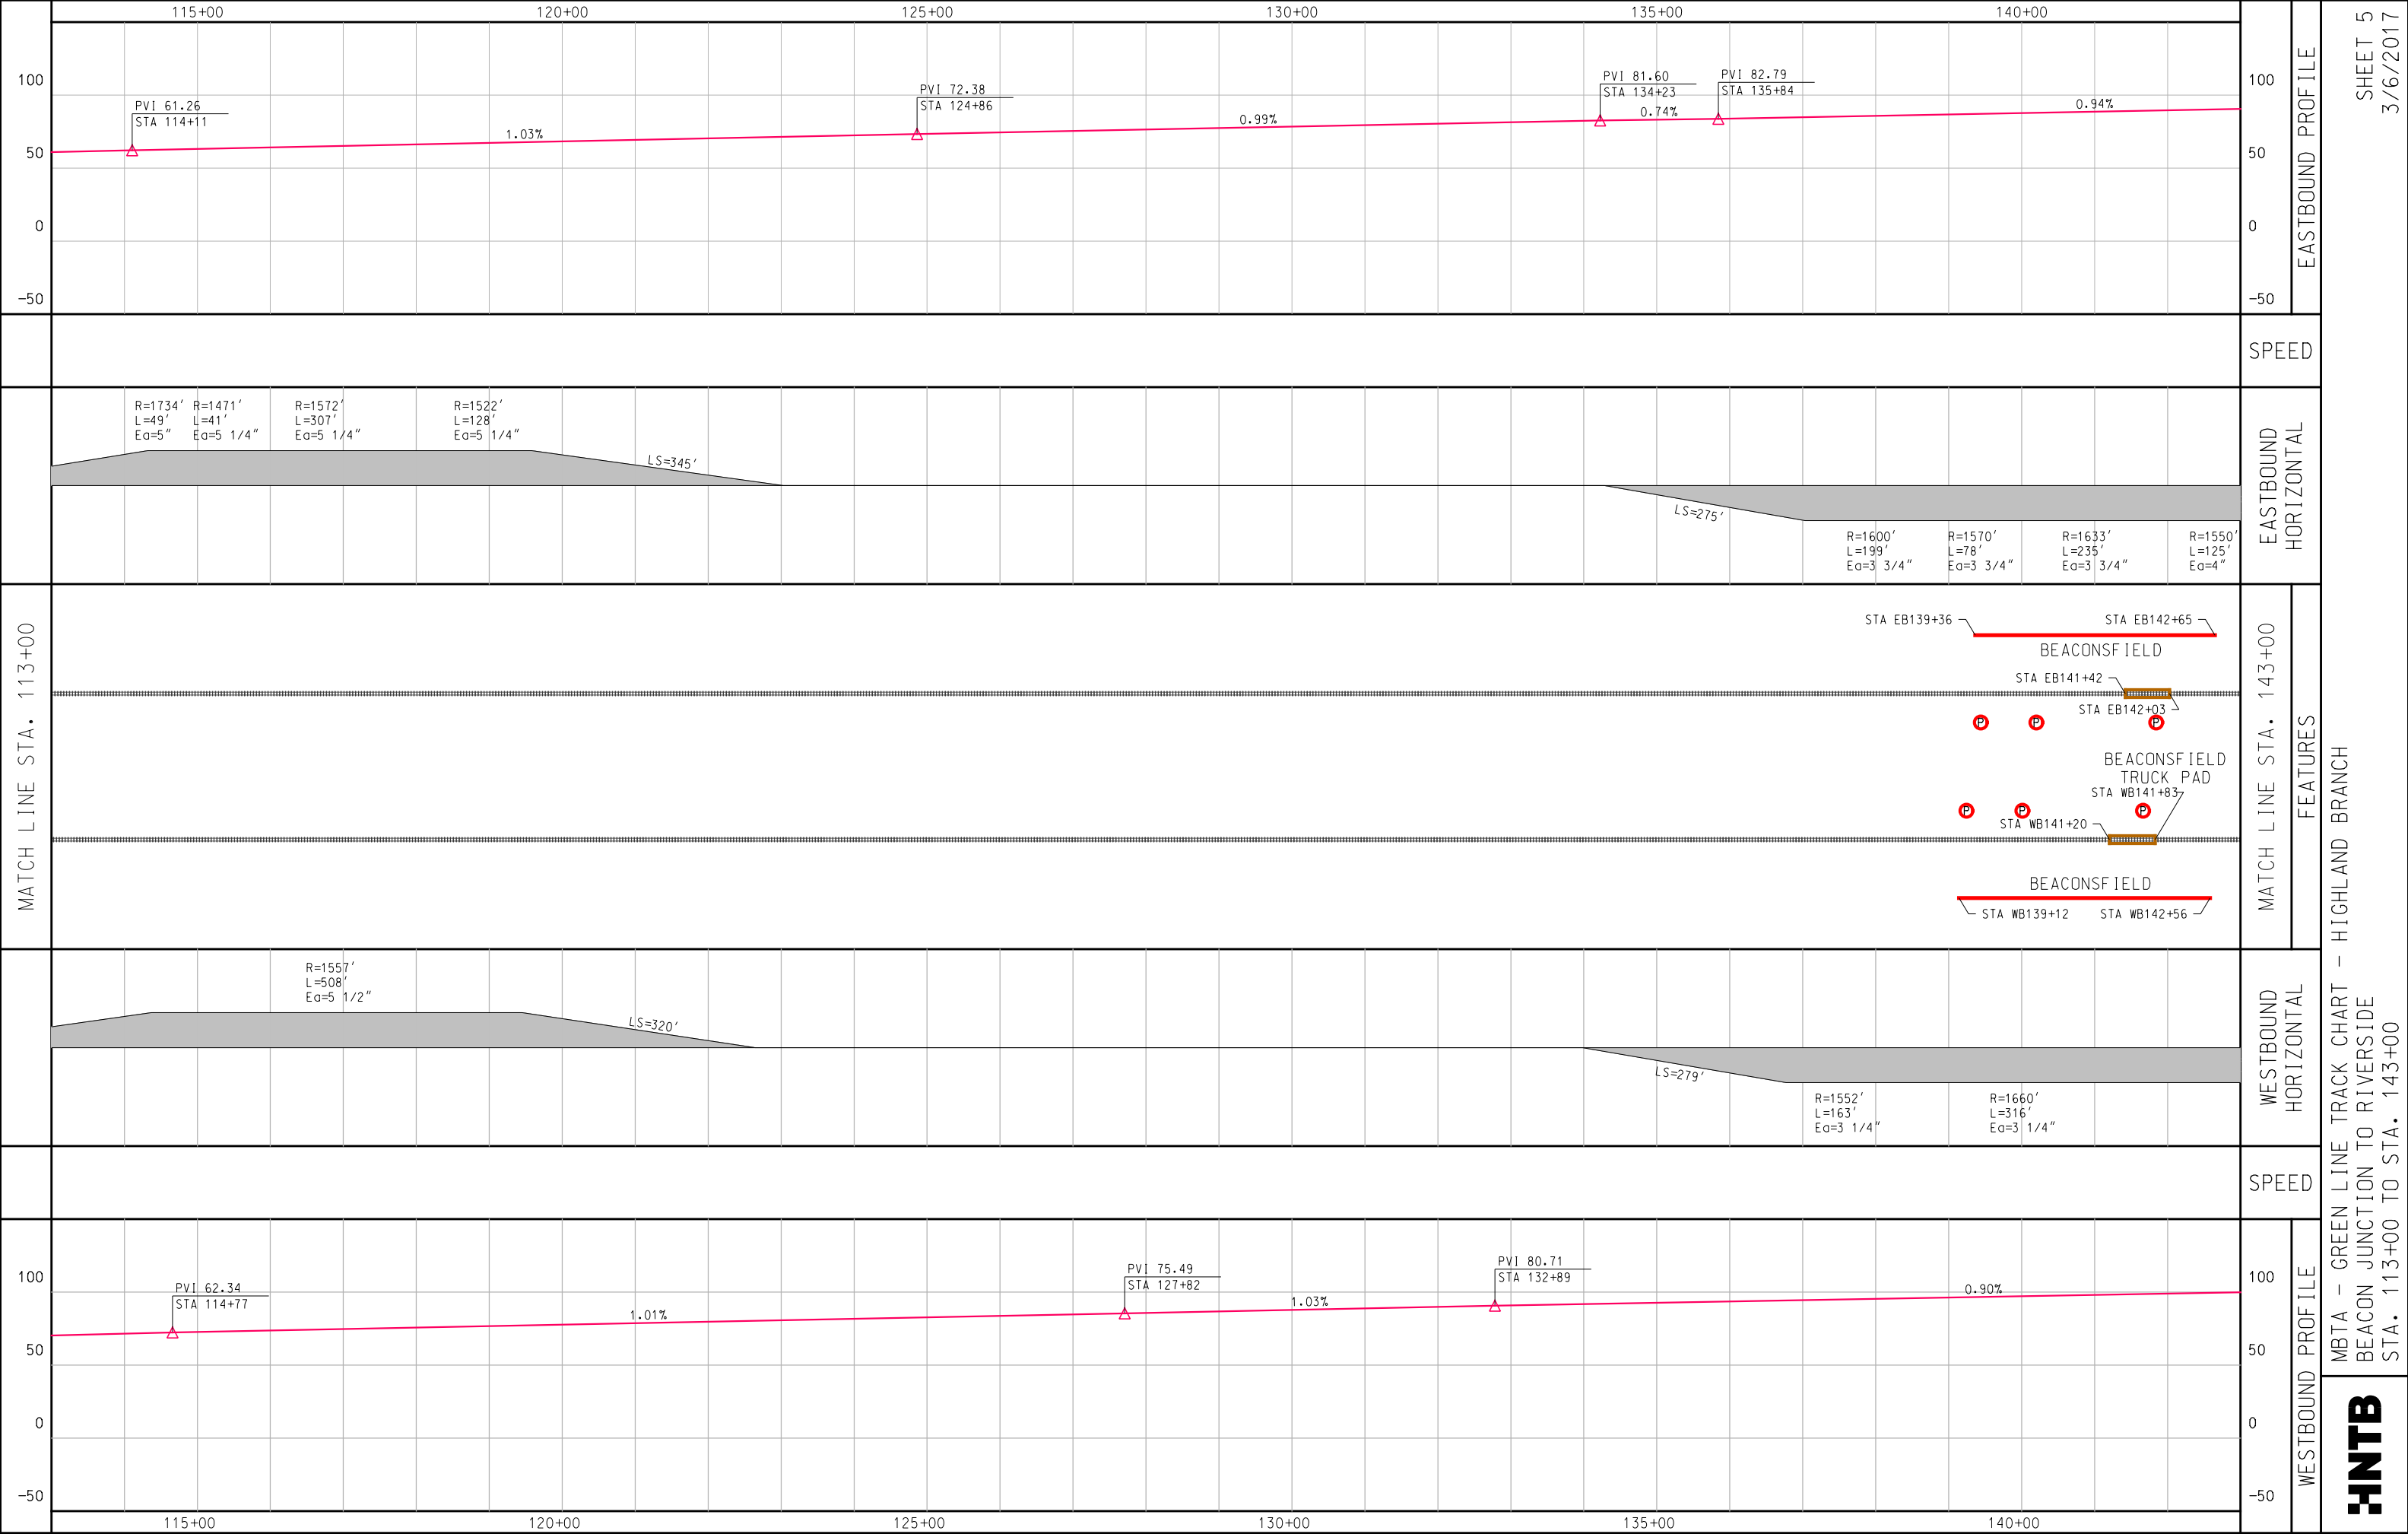



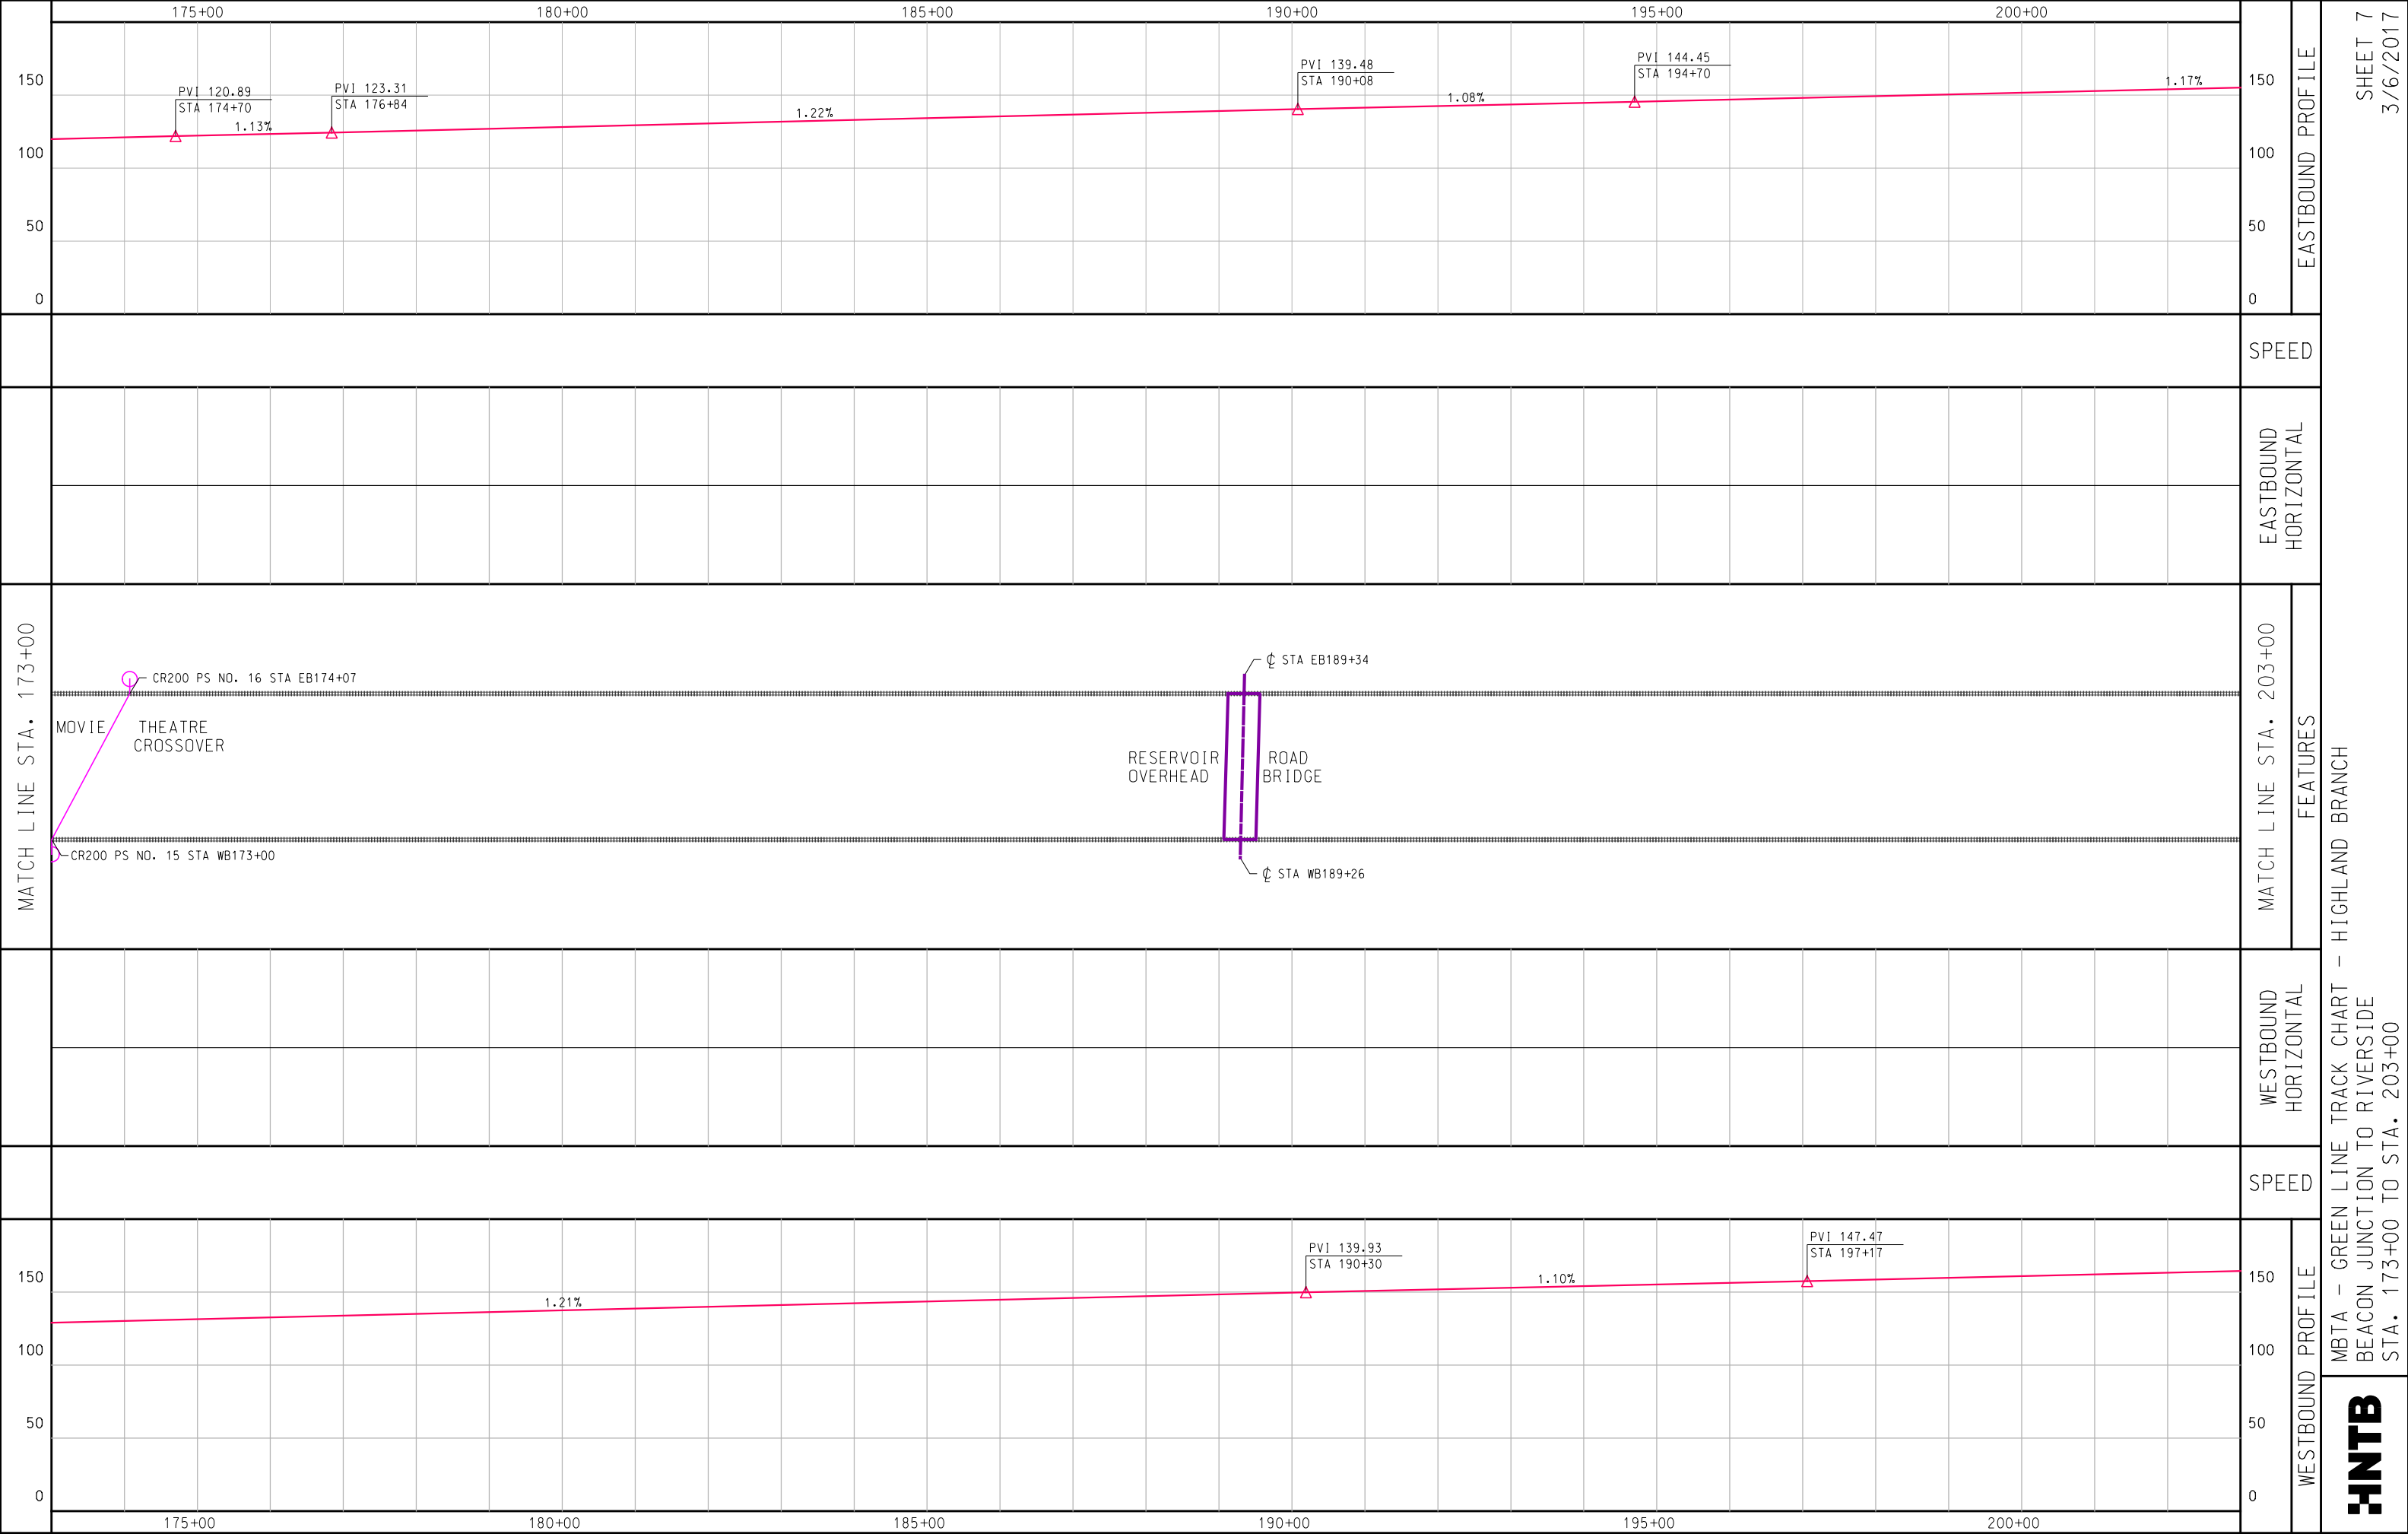

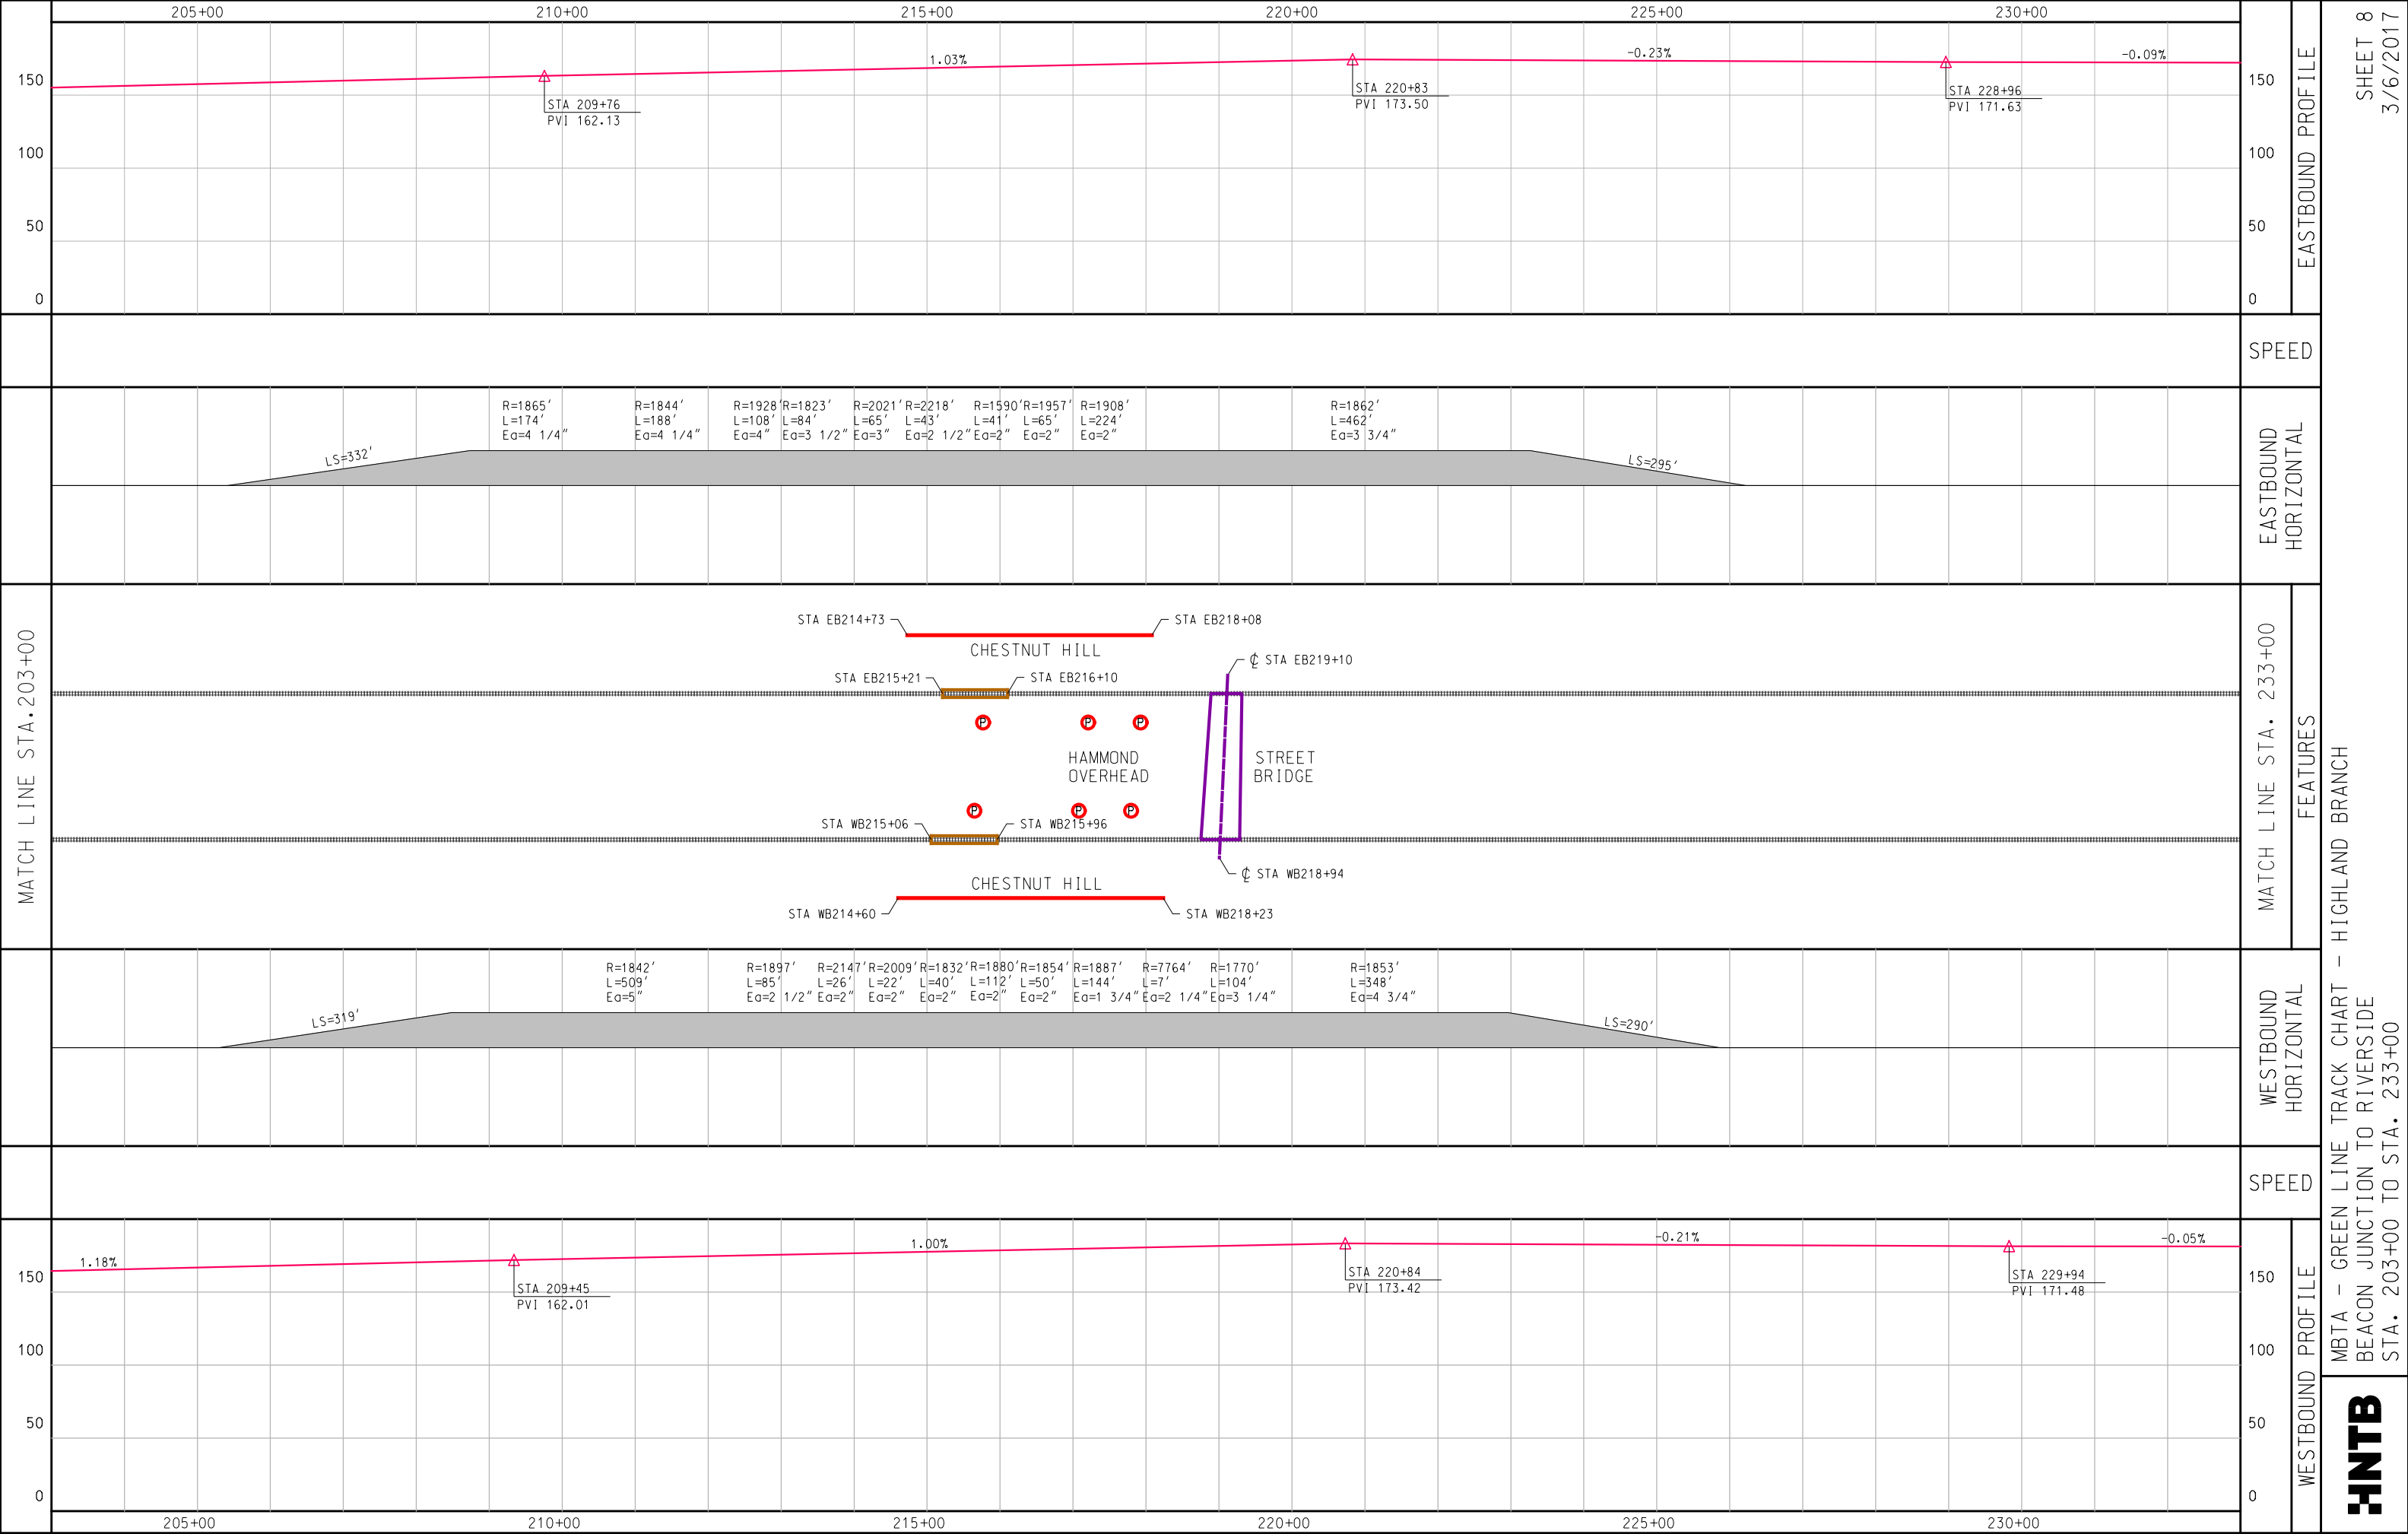


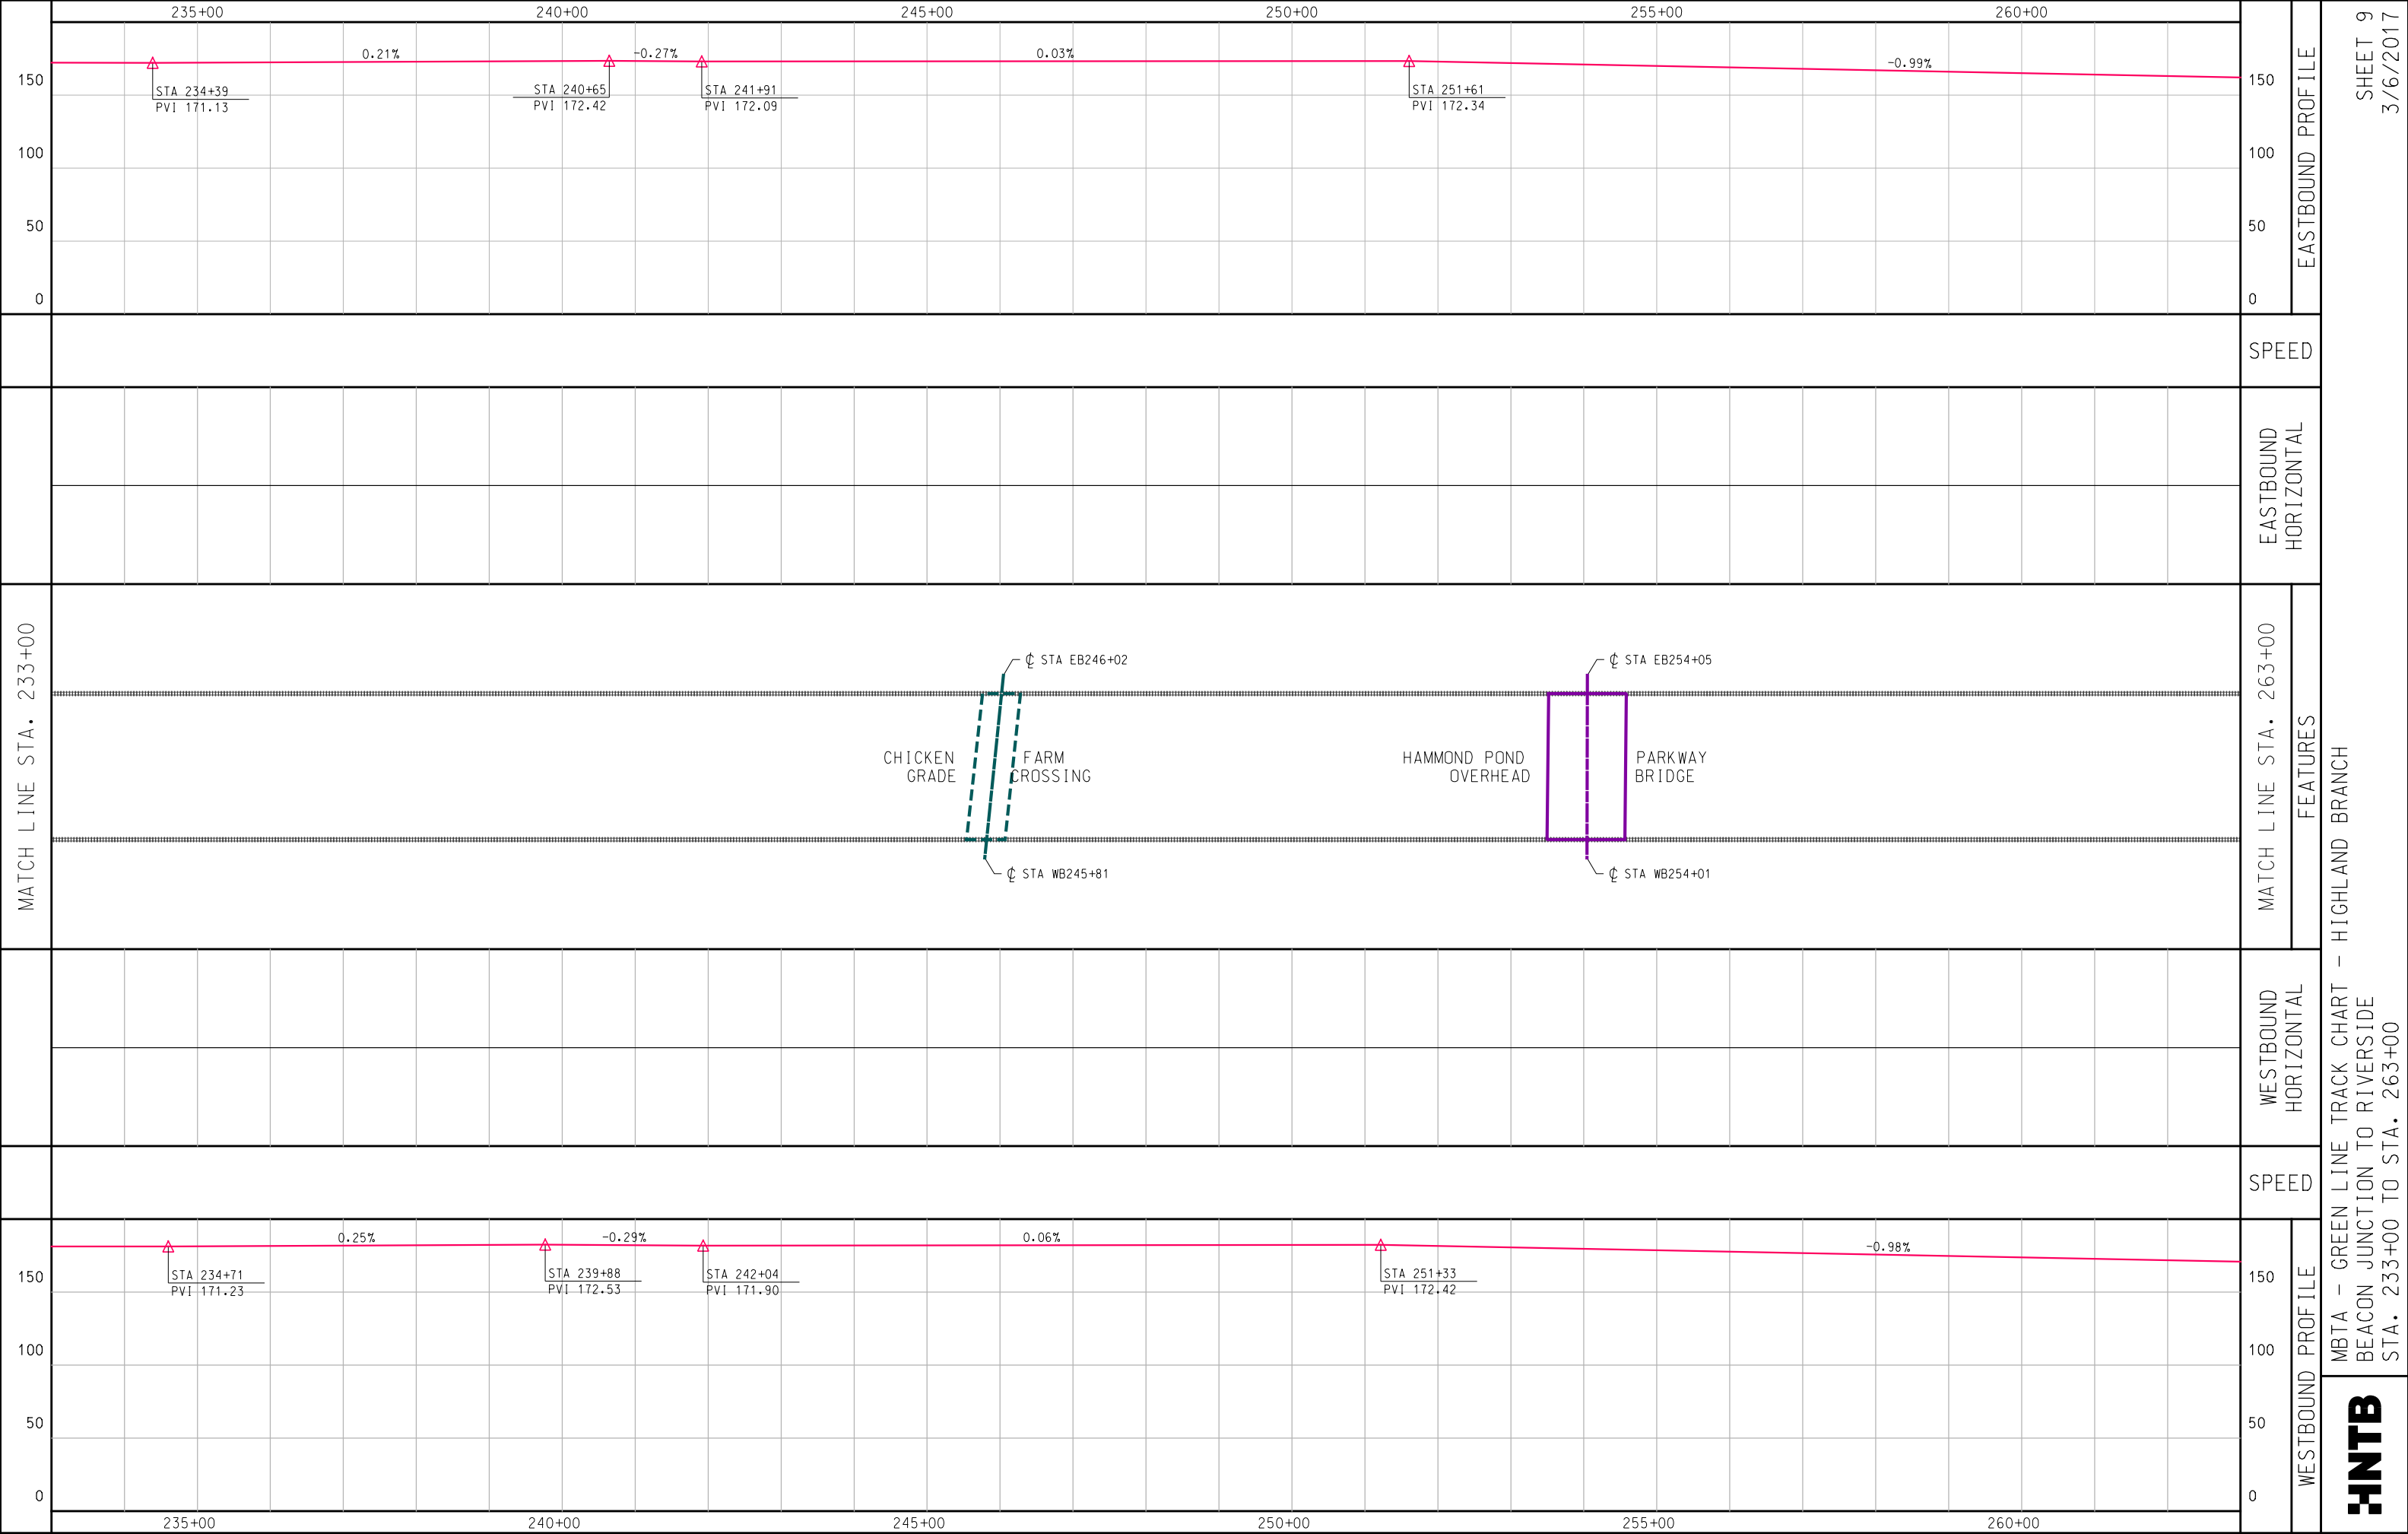











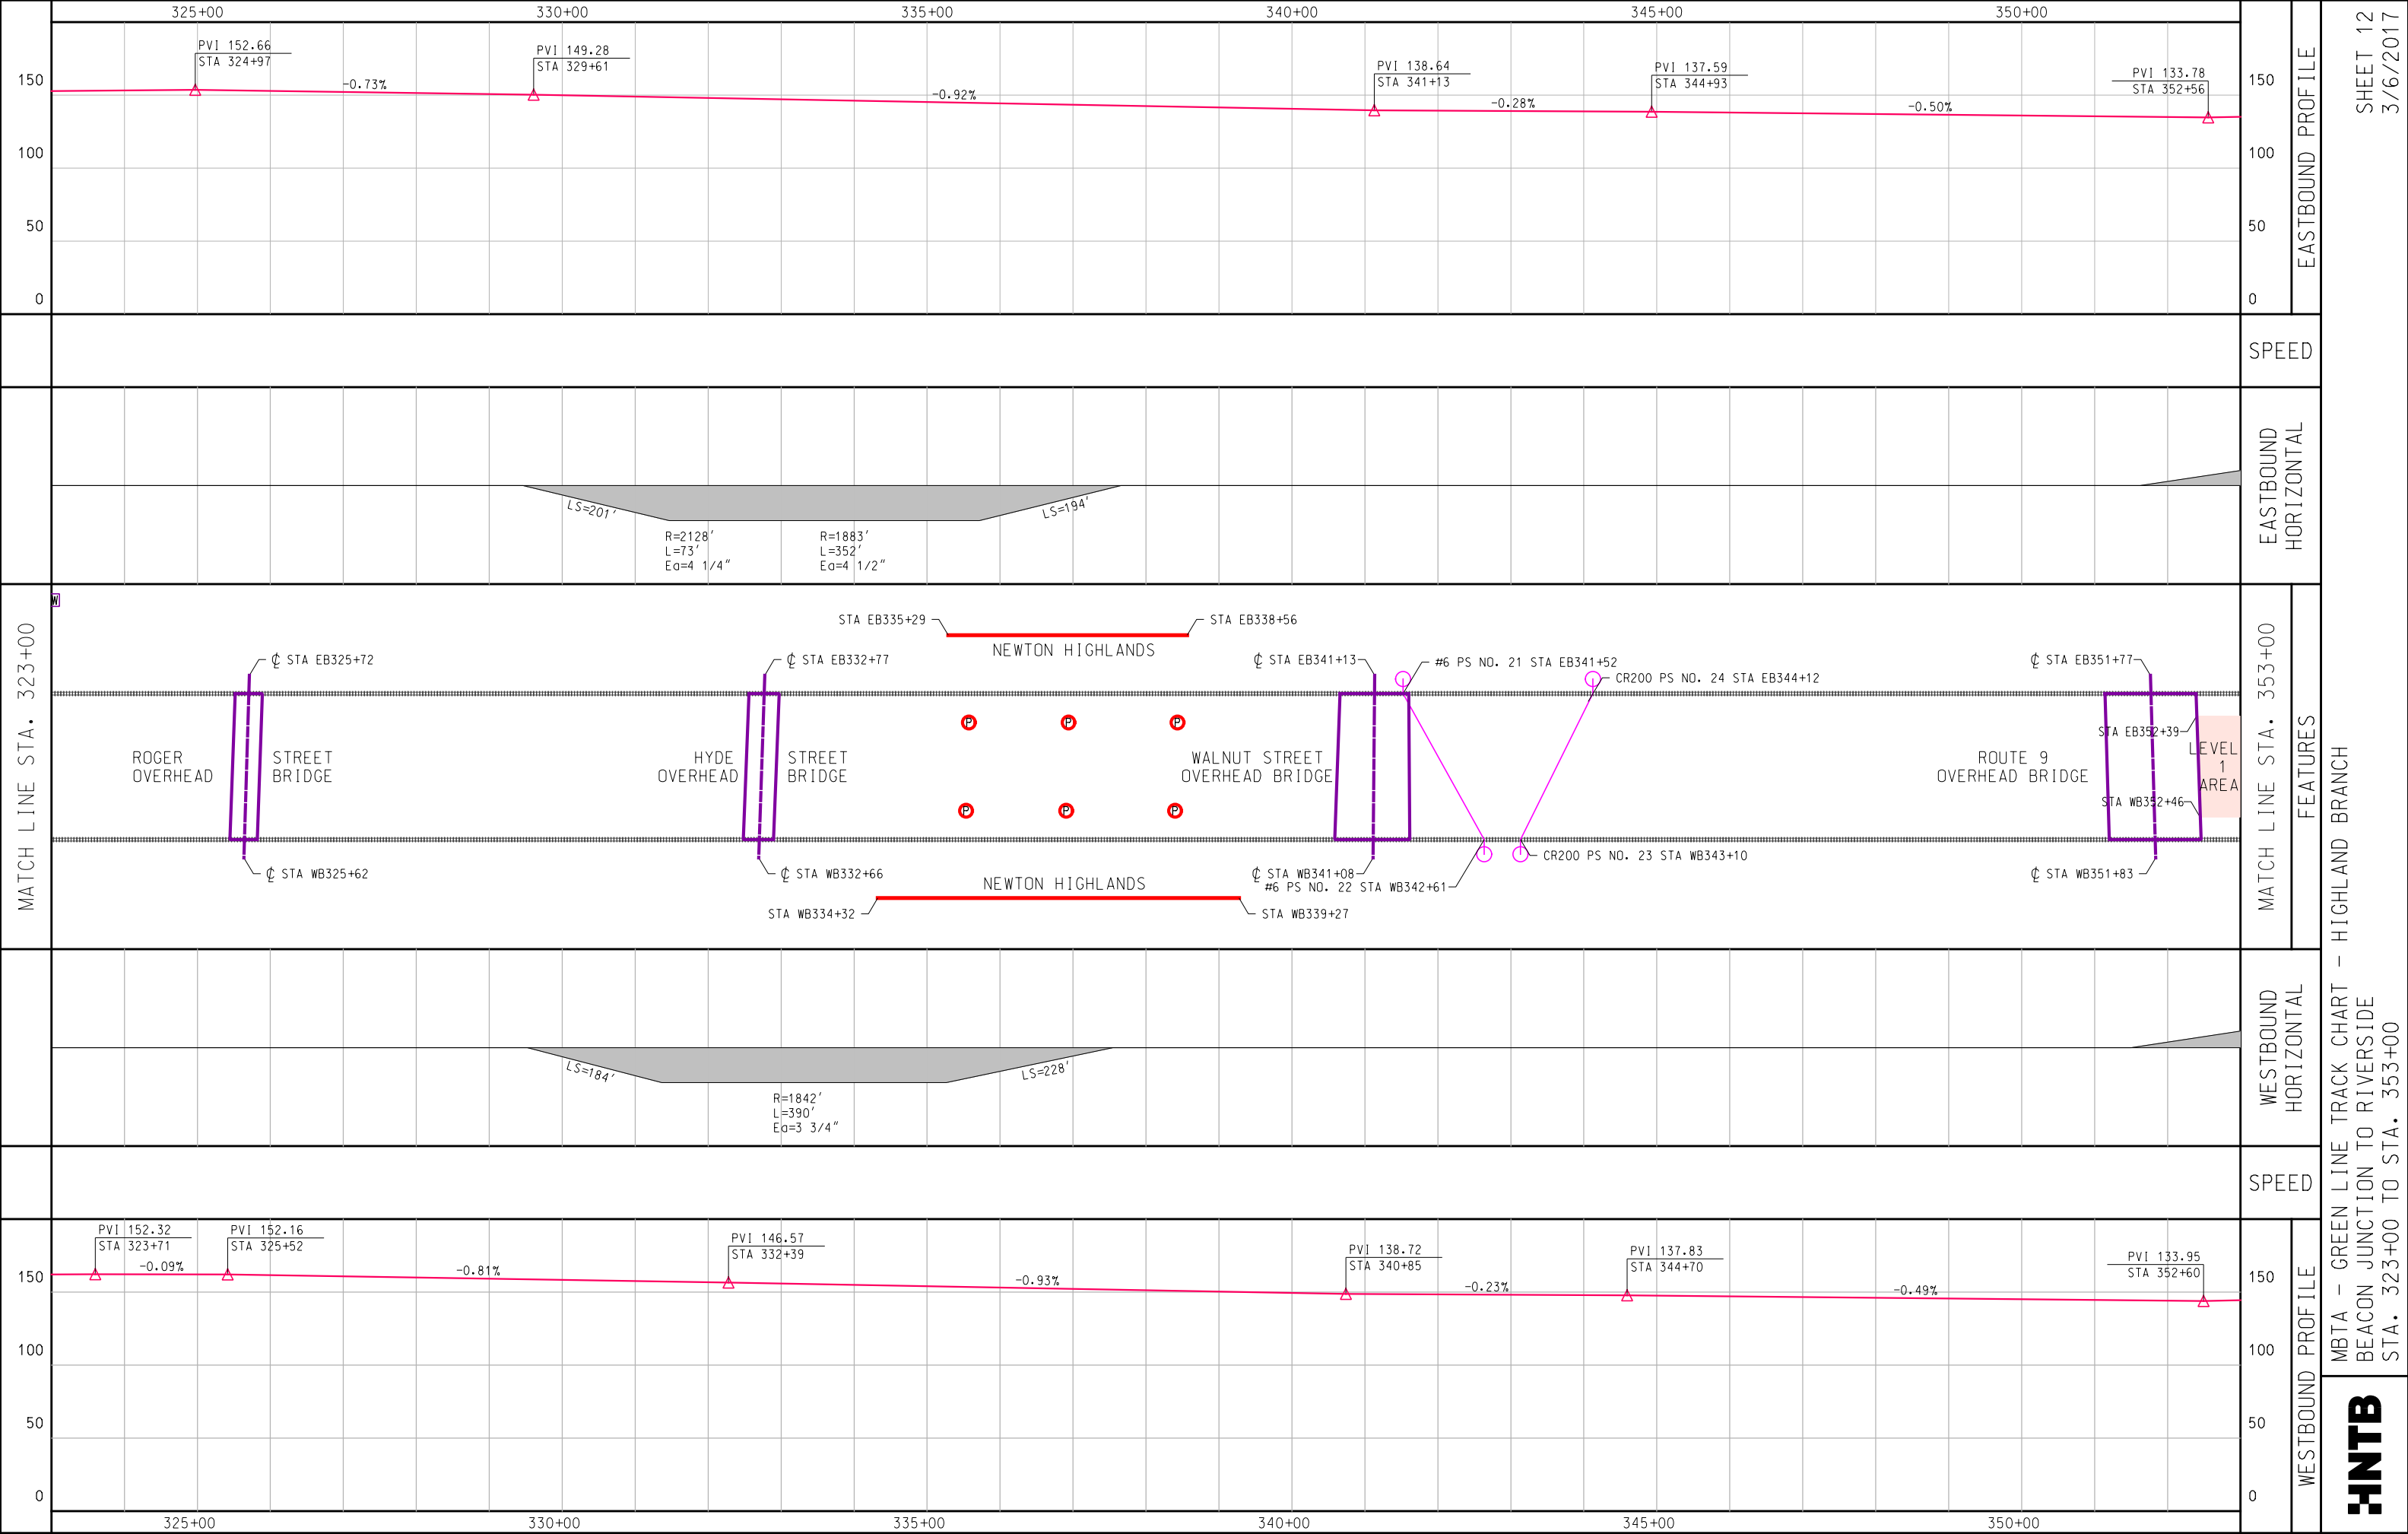


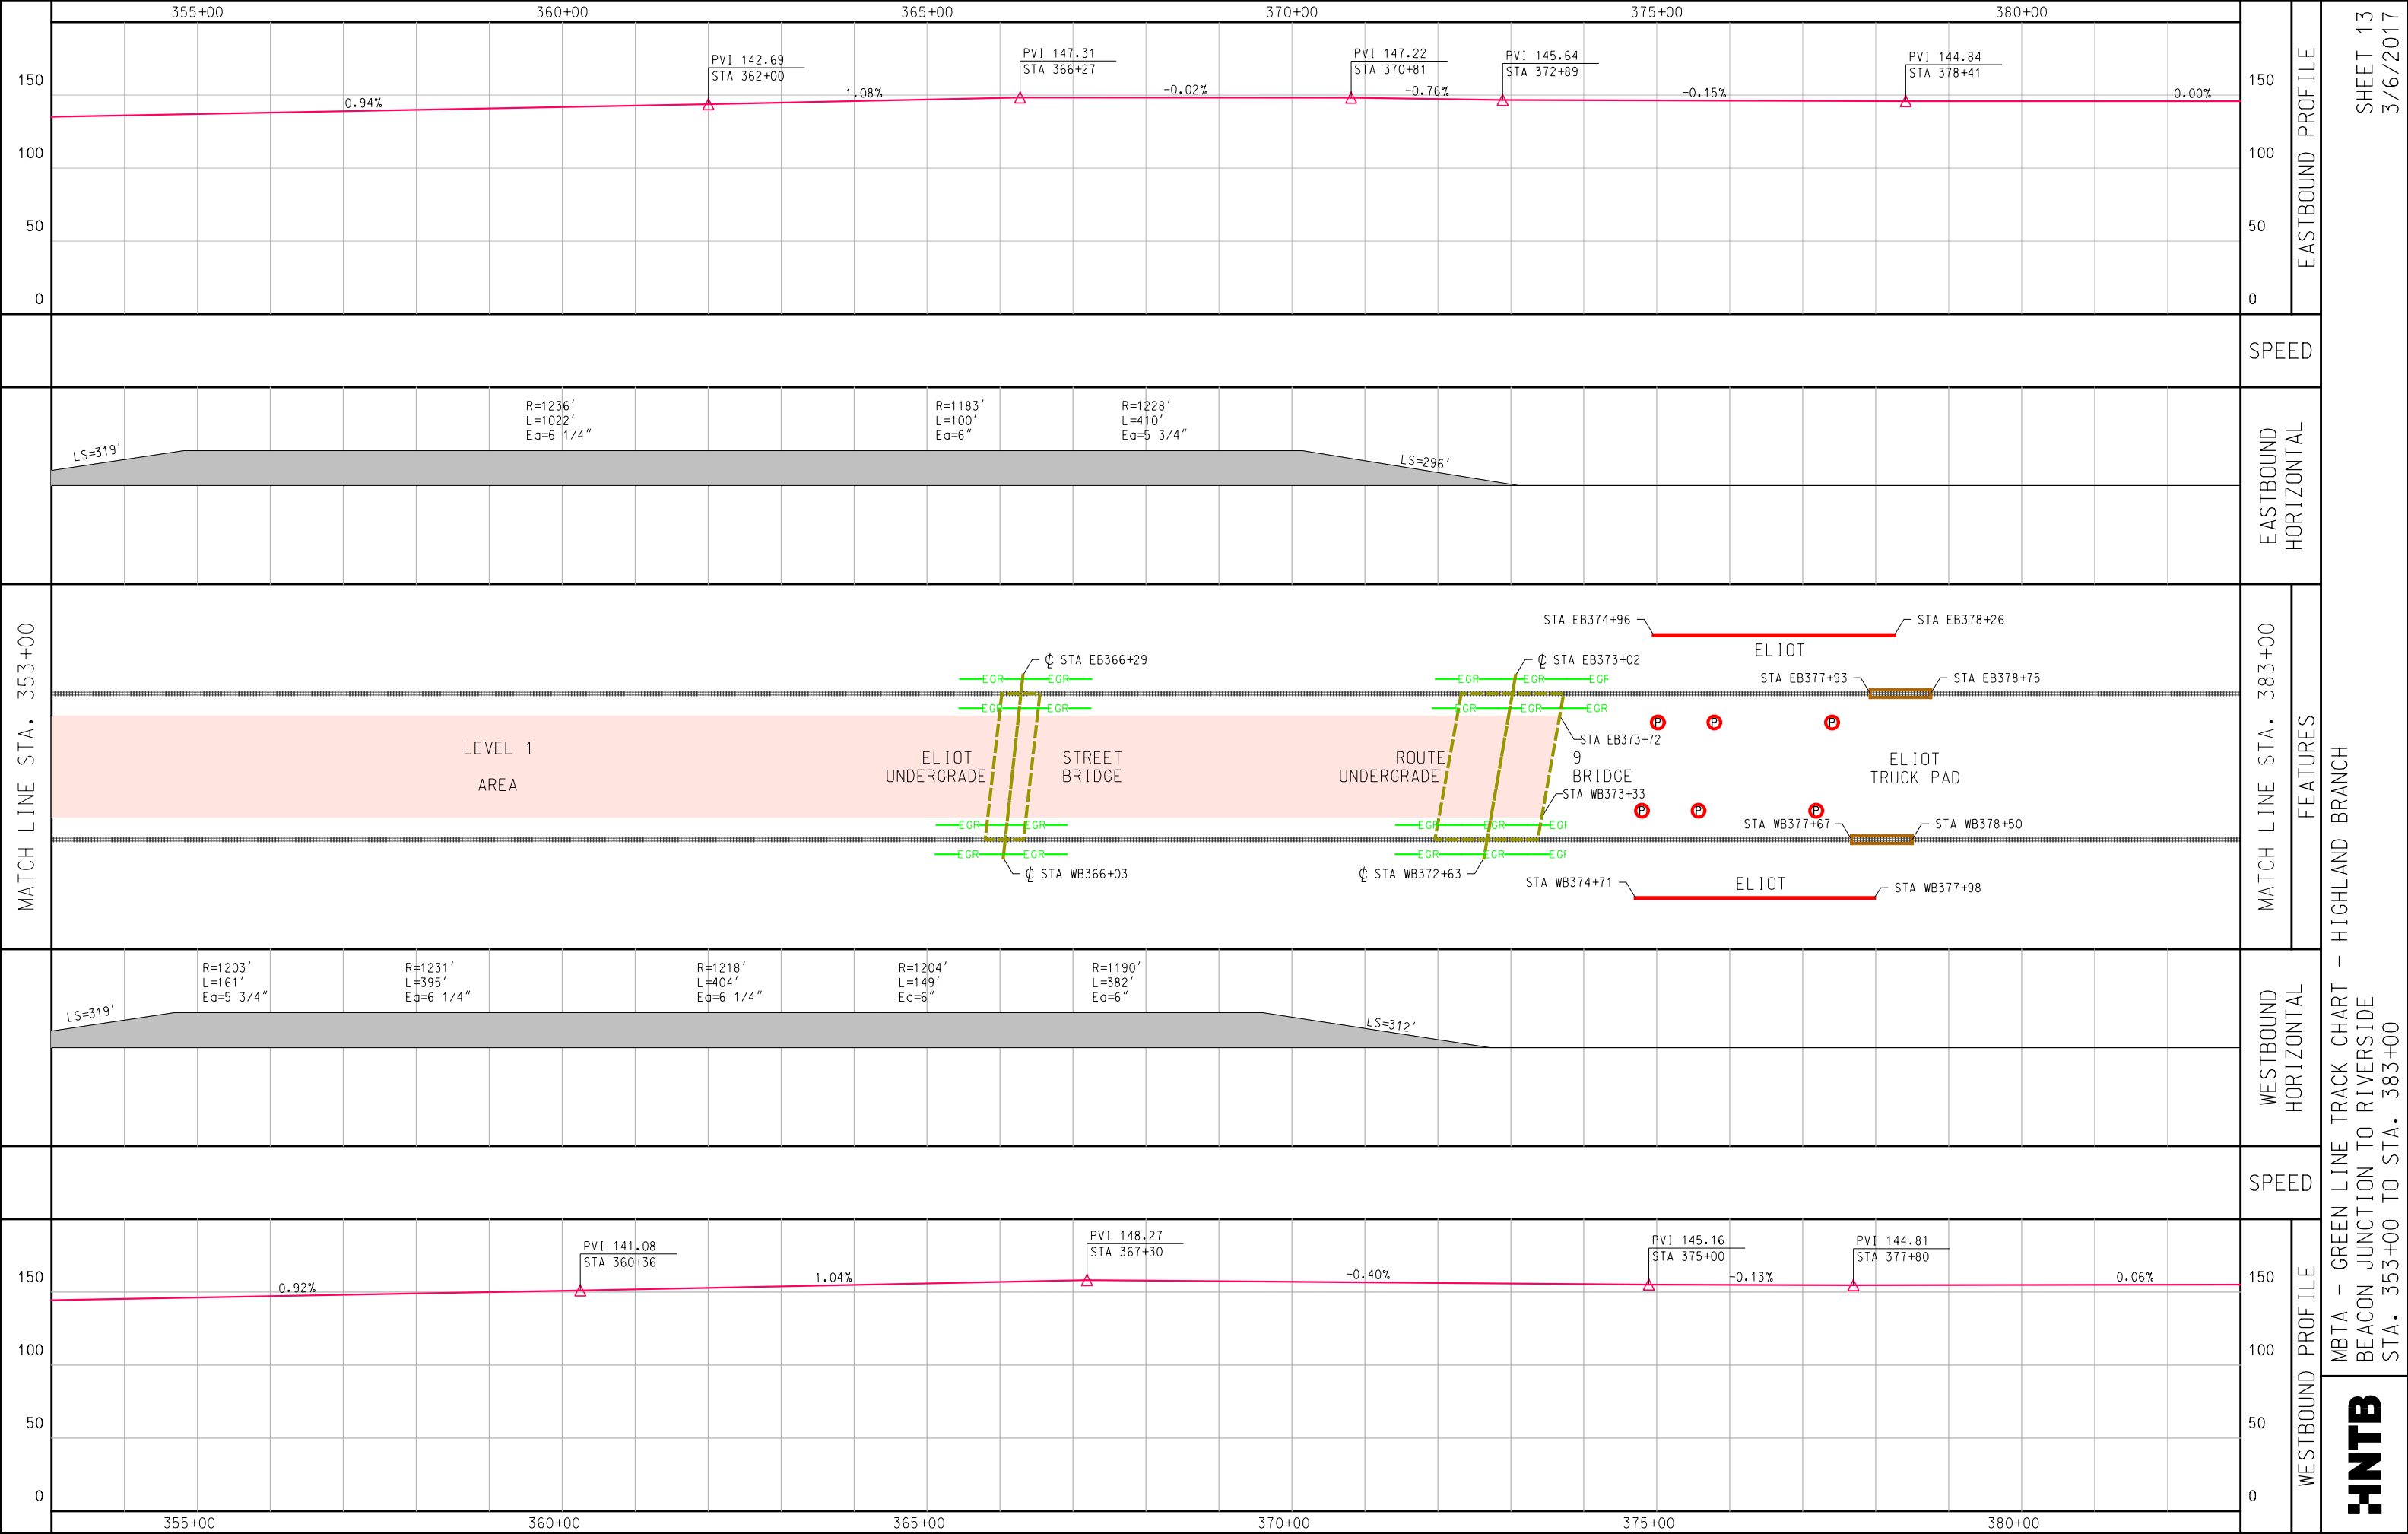

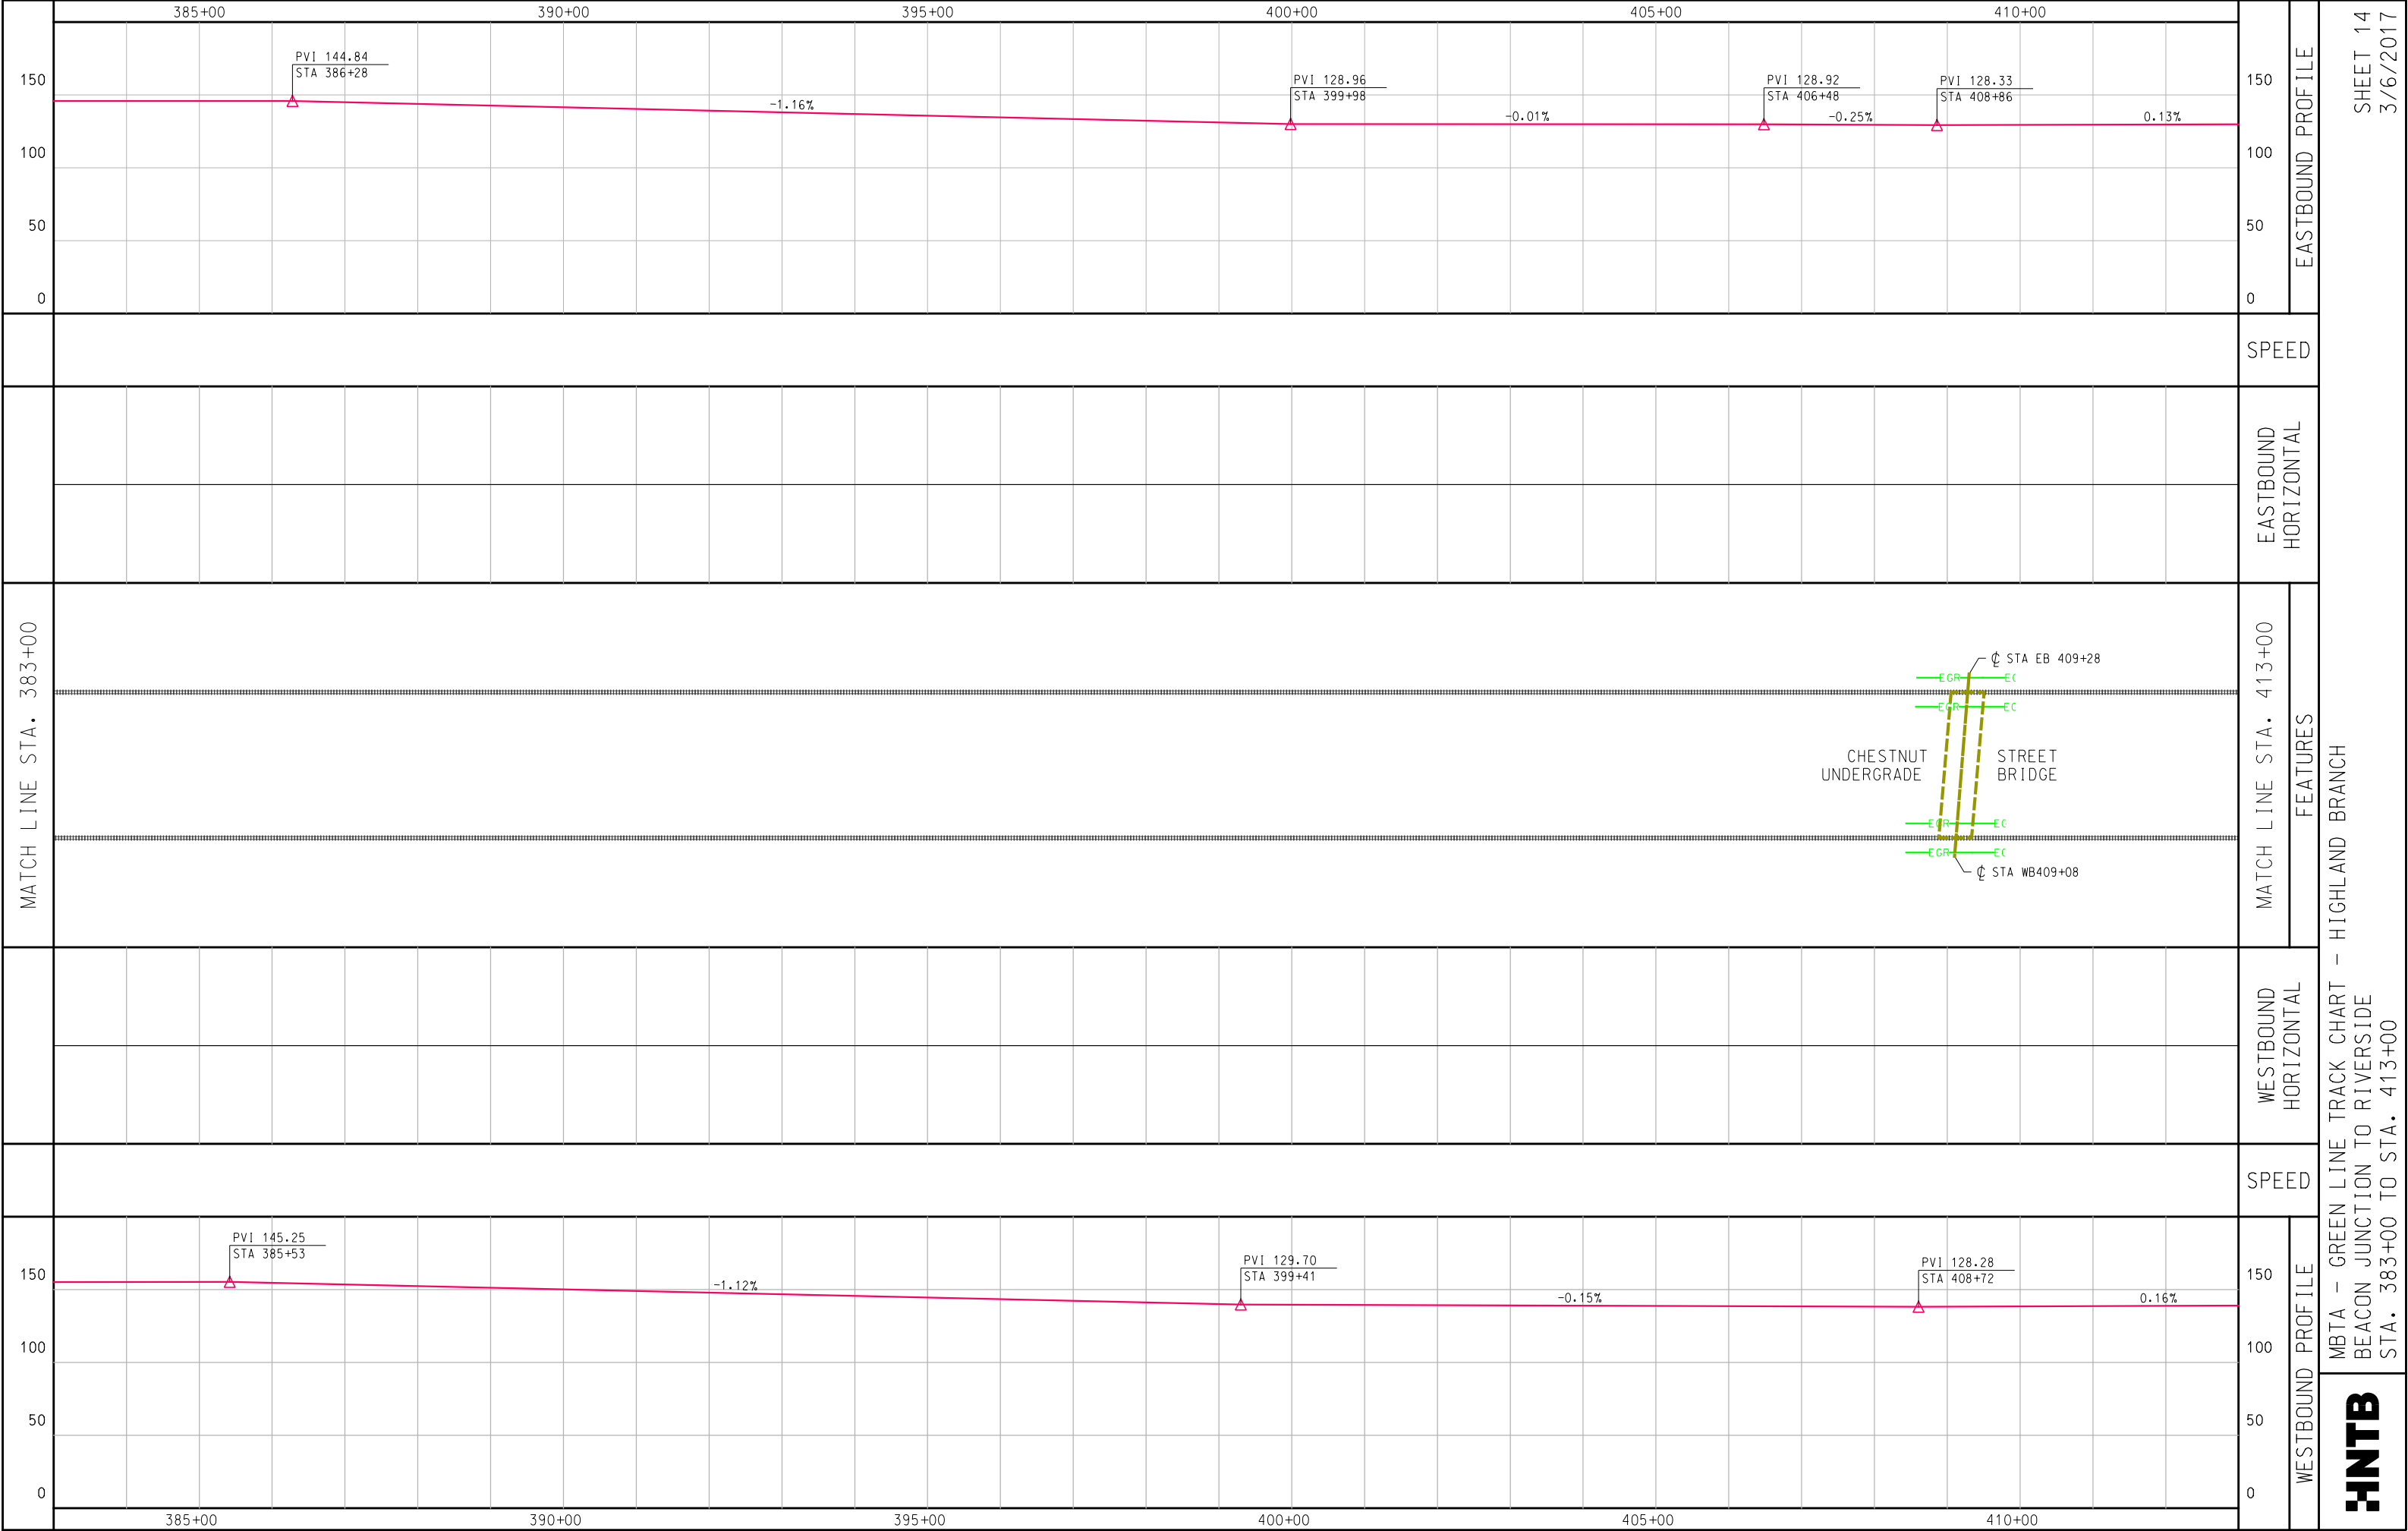

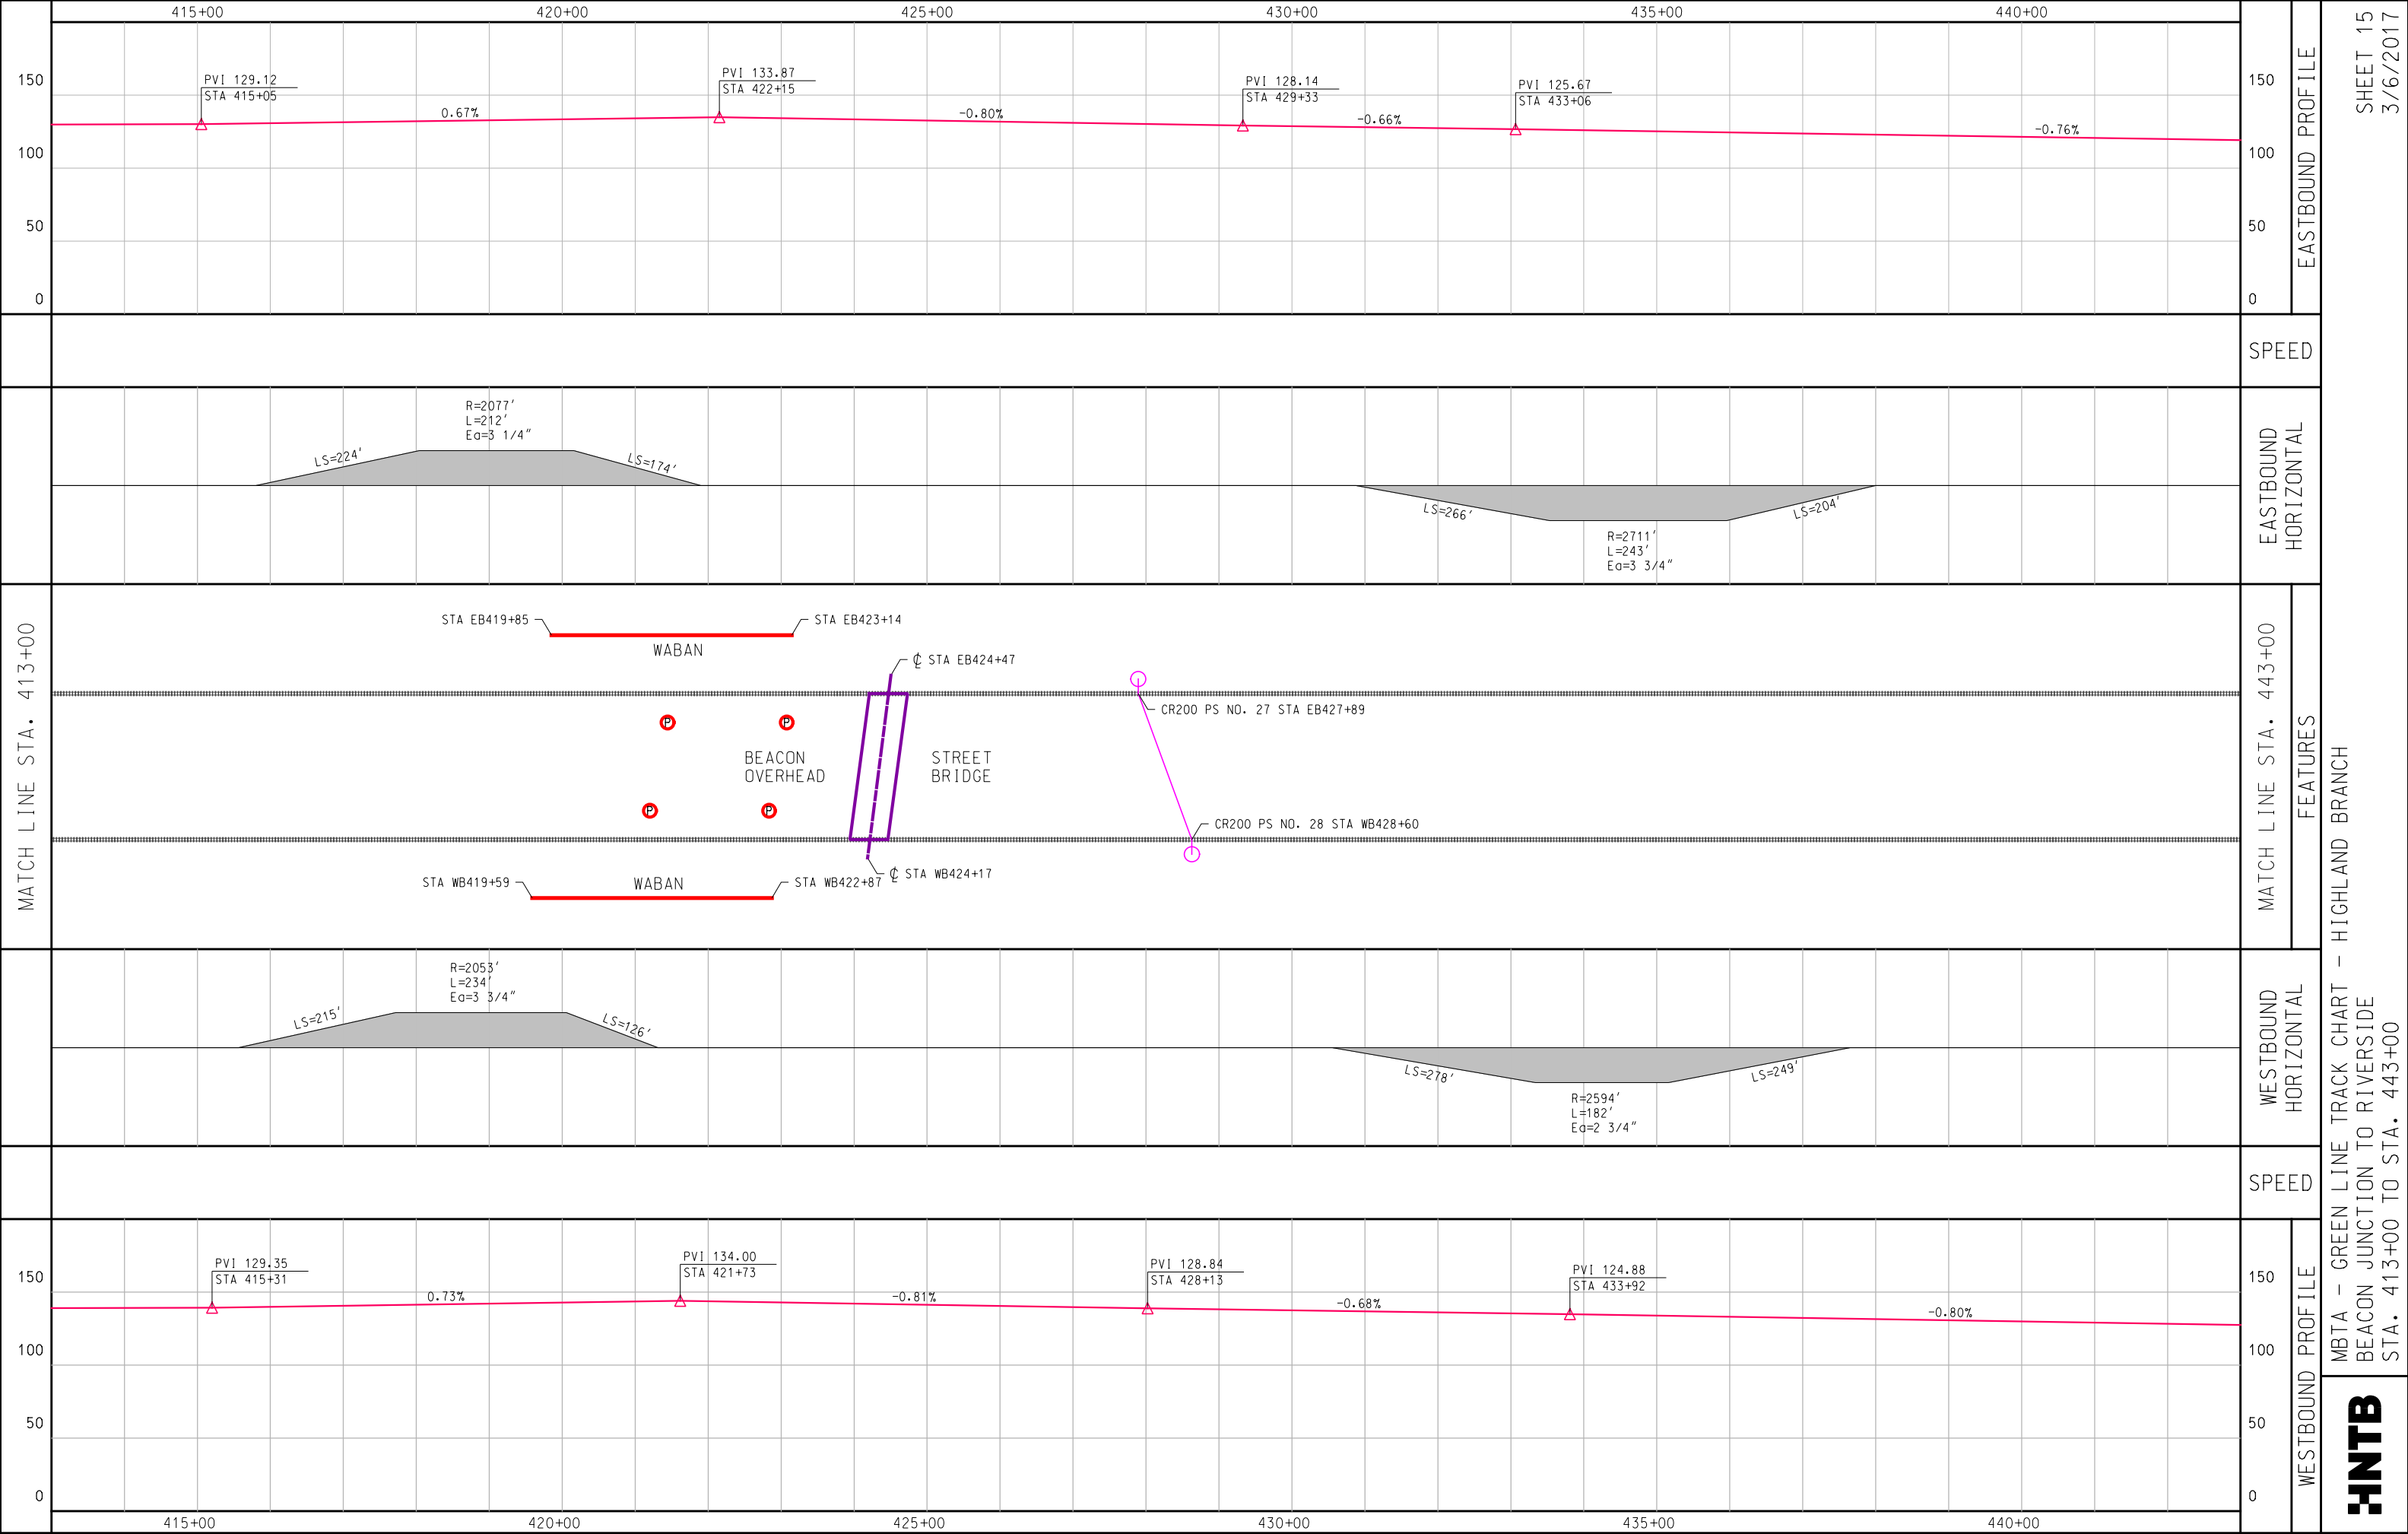

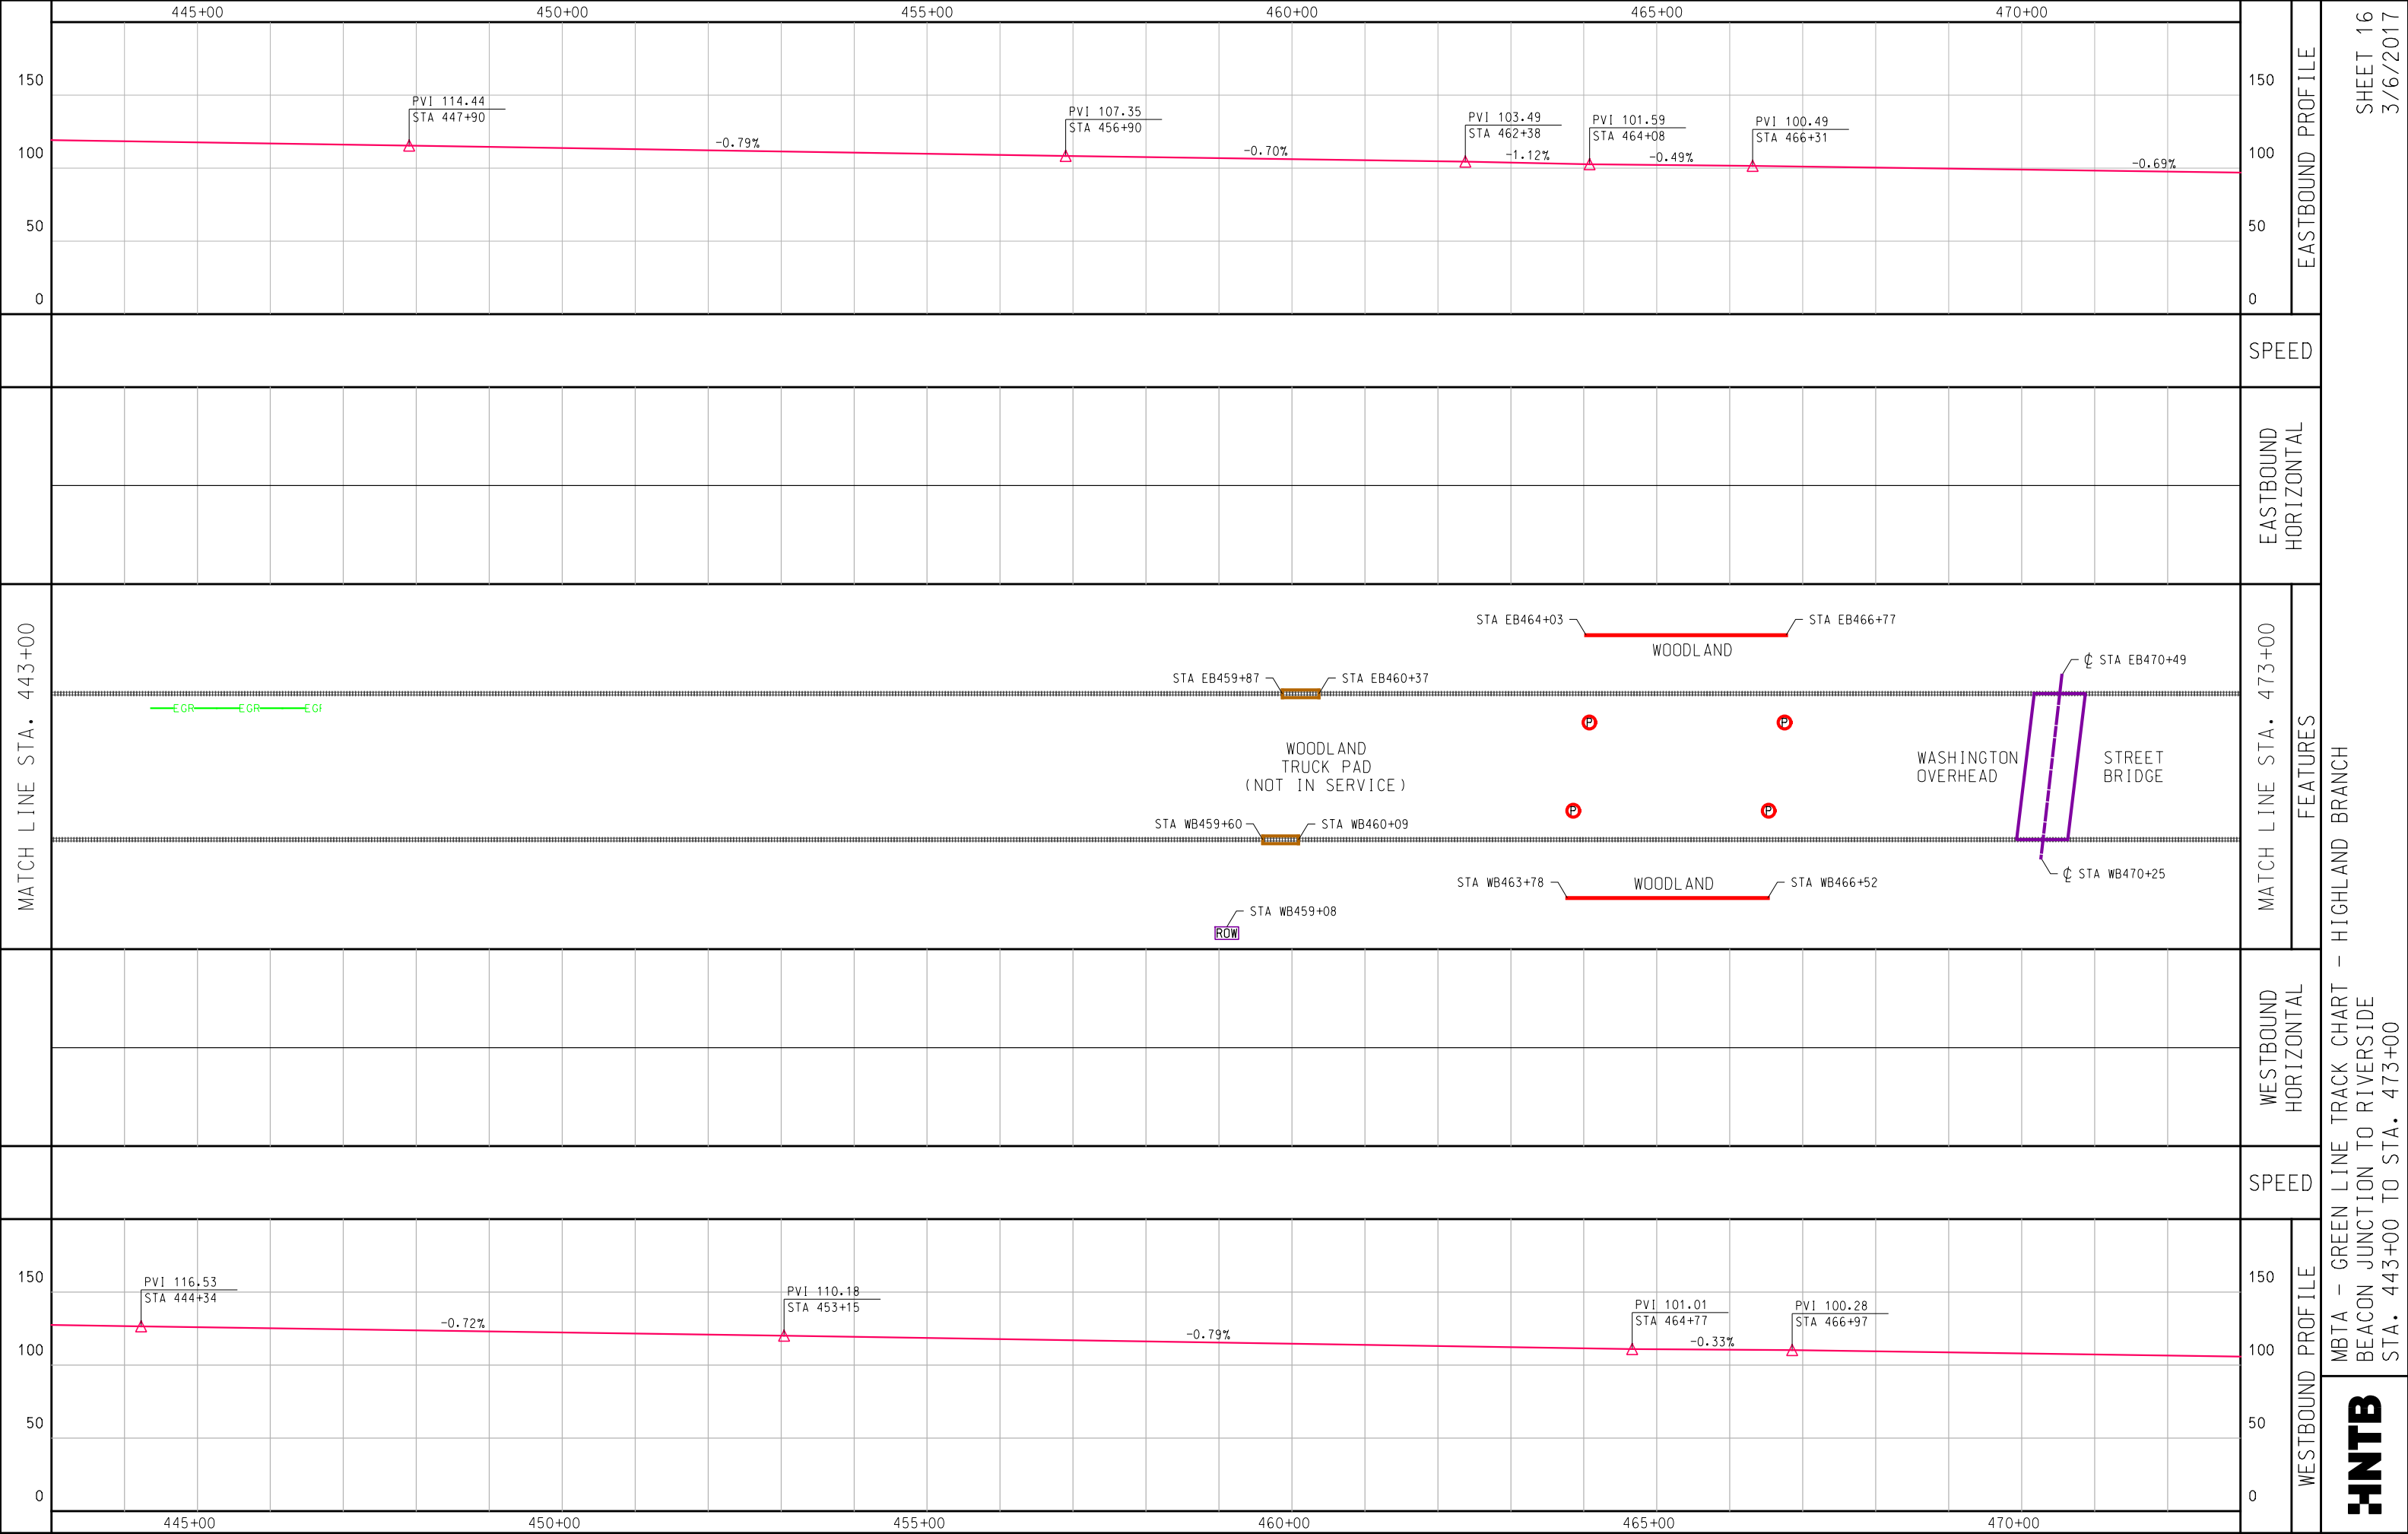

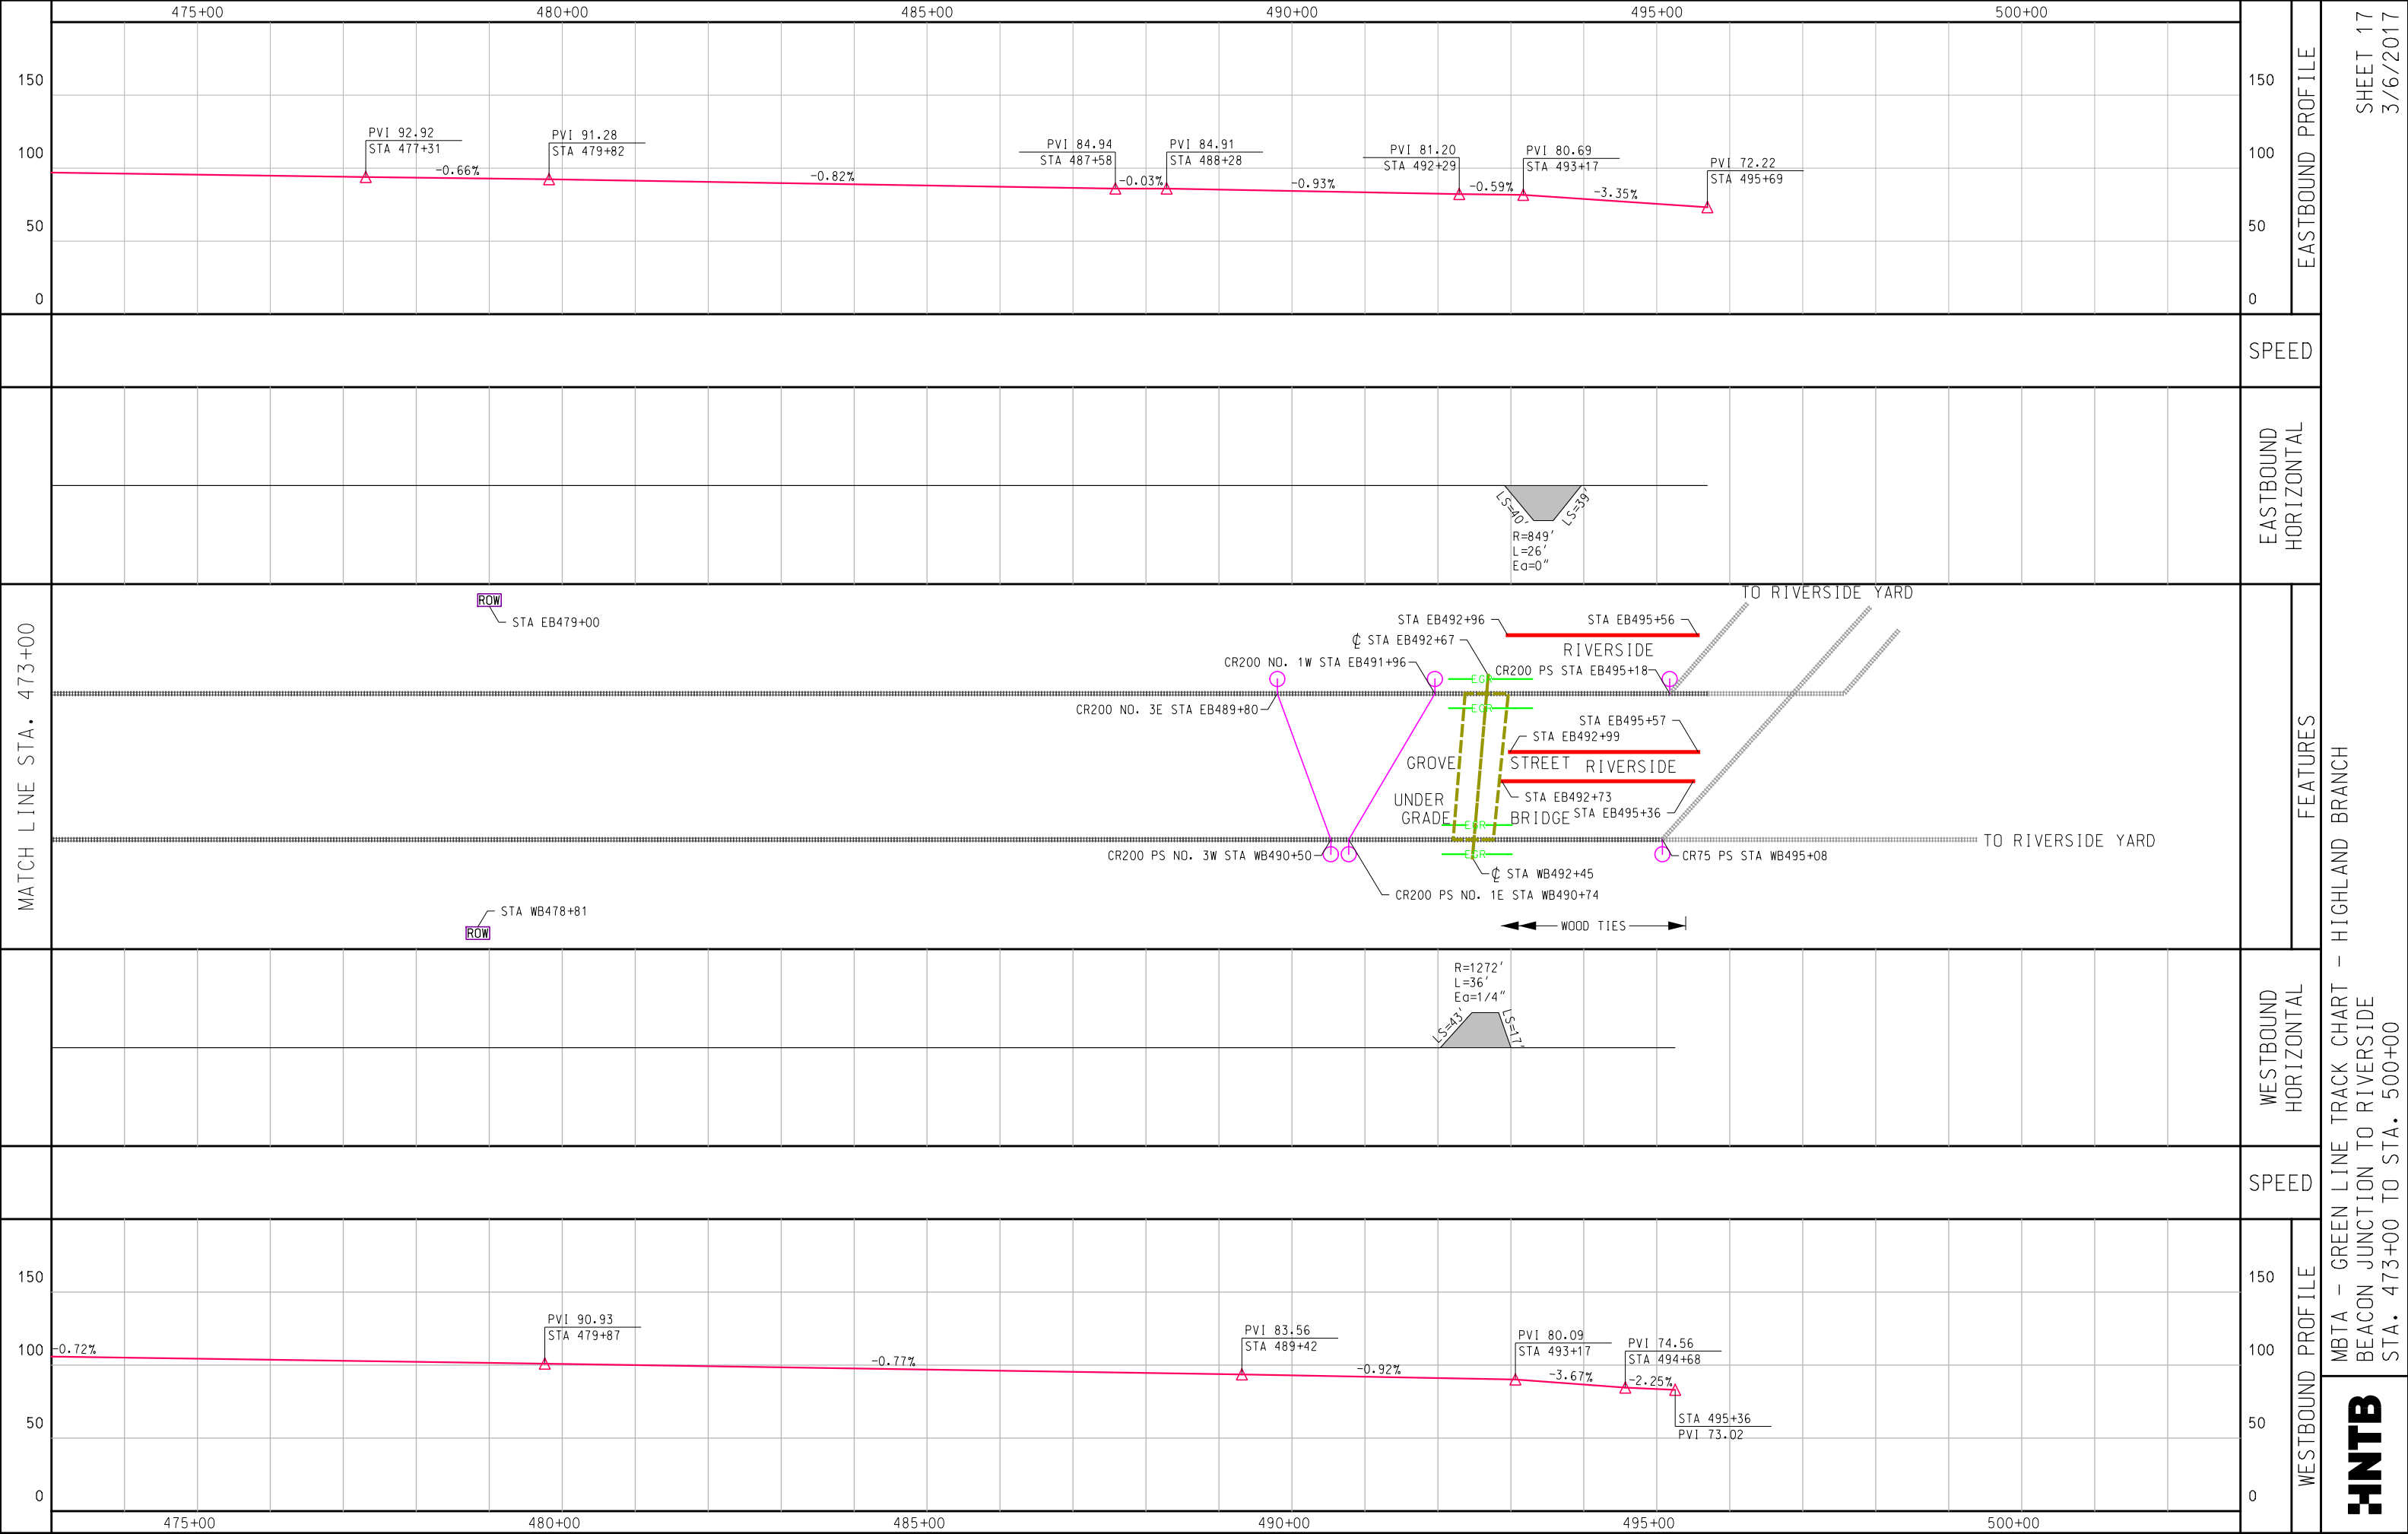

# MBTA E&M GREEN LINE TRACK CHART


## HUNTINGTON AVENUE - 'E' LINE

COPLEY  
JUNCTION



HEATH  
STREET

### LEGEND

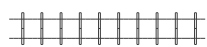

TRACK



OVERHEAD BRIDGE



UNDERGRADE BRIDGE



TRUCK PAD



GRADE CROSSING



POINT OF SWITCH



STATION PLATFORM



RIGHT-OF-WAY GATE



LEVEL 1 AREA



TUNNEL




WALL



RESTRAINING RAIL



GIRDER RAIL

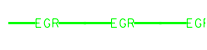

EMERGENCY GUARD RAIL



EMERGENCY EXIT



BUMPING POST



RAIL LUBRICATOR



PEDESTRIAN CROSSING

PREPARED BY:





